



*Vooraanzicht / Front view / Vorderansicht*

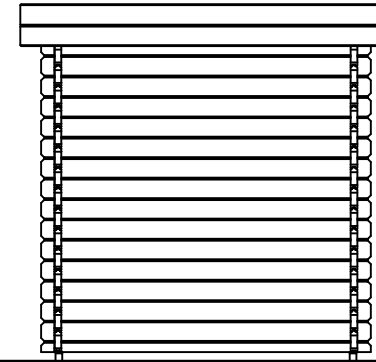

*(R) Zijaanzicht / Side view / Seiten ansicht*

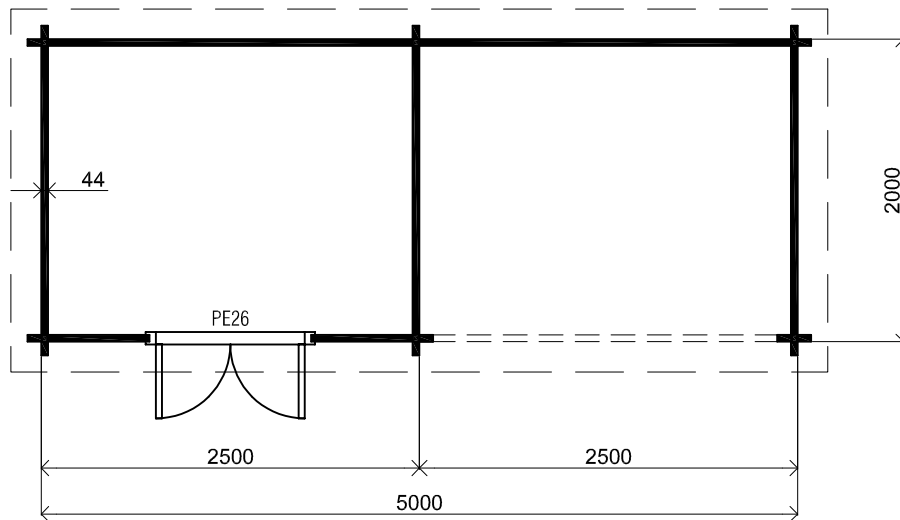

*Plattegrond / Plan*

## *Blokhut / Log cabin*

Omschrijving / Description:  
200x500cm 44mm  
Onderdeel / Component:  
Bouwtekening / Construction drawing  
Dealer:  
Dealer  
Ref.:  
p80 LO


Ordernr.:  
Ordernr  
Schaal / Scale:  
1:50

BLAD NR.:  
BT

**LUGARDE**®


©LUGARDE® Laren Holland  
www.lugarde.com  
sale@lugarde.nl

*Simply the best*

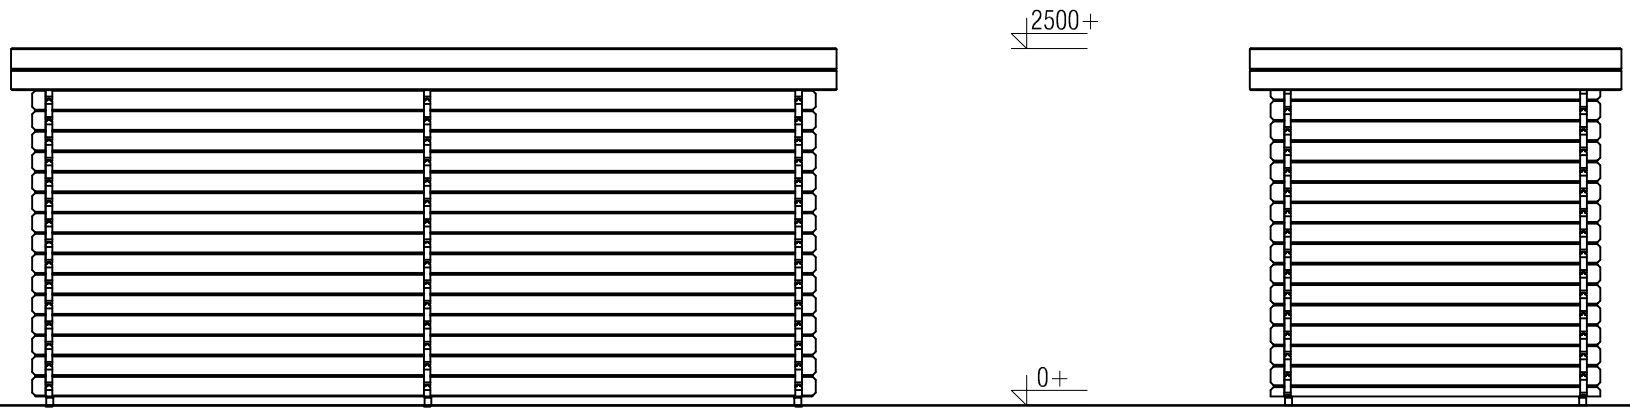

*Achteraanzicht / Rear view / Hinterseite*

*(L) Zijaanzicht / Side view / Seitenansicht*

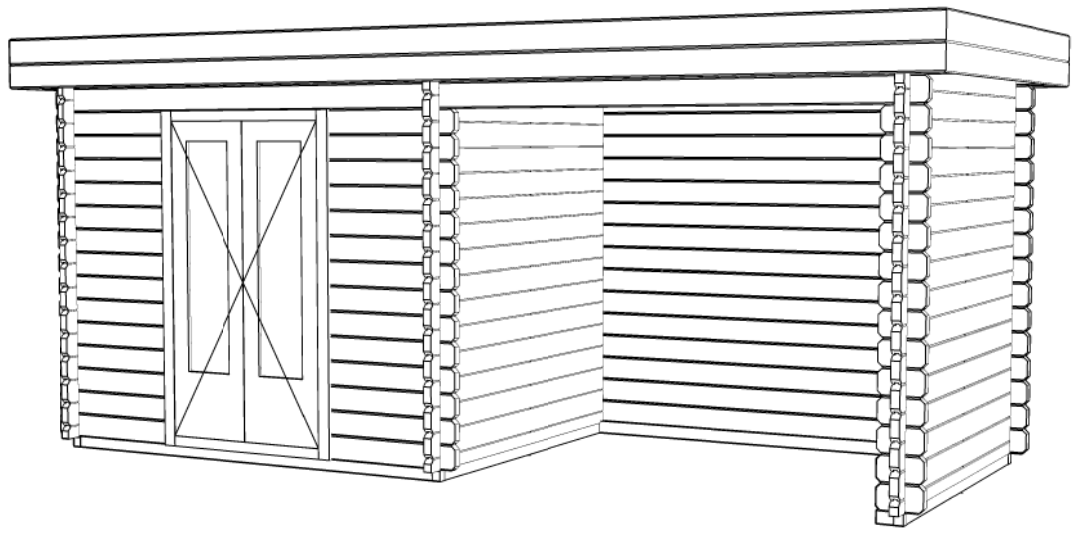

*Blokhut / Log cabin*

<p>Omschrijving / Description: 200x500cm 44mm</p>	<p>Ordernr.: Ordernr</p>	<p><b>LUGARDE</b>®</p> <p>©LUGARDE® Laren Holland www.lugarde.com sale@lugarde.nl</p>
<p>Onderdeel / Component: Bouwtekening / Construction drawing</p>	<p>Schaal / Scale: 1:50</p>	
<p>Dealer: Dealer</p>	<p>BLAD NR.: BT</p>	<p><i>Simply the best</i></p>
<p>Ref.: p80 LO</p>		