




Vooraanzicht / Front view / Vorderansicht

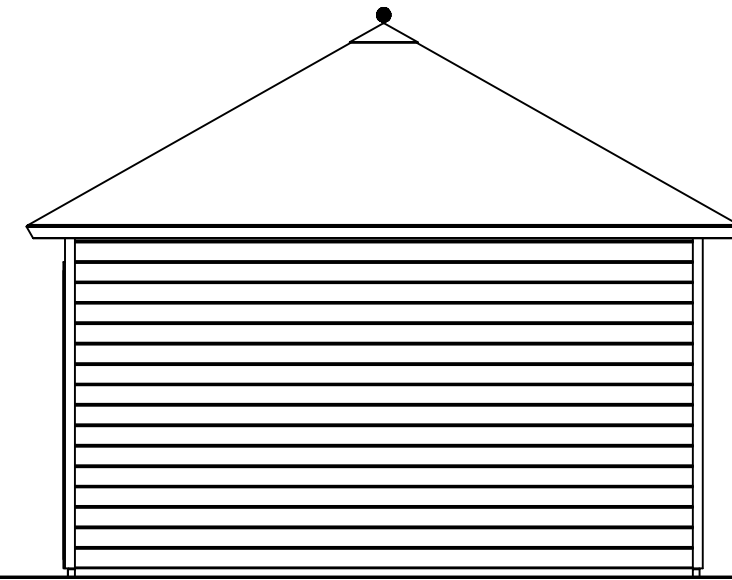


(R) Zijaanzicht / Side view / Seiten ansicht

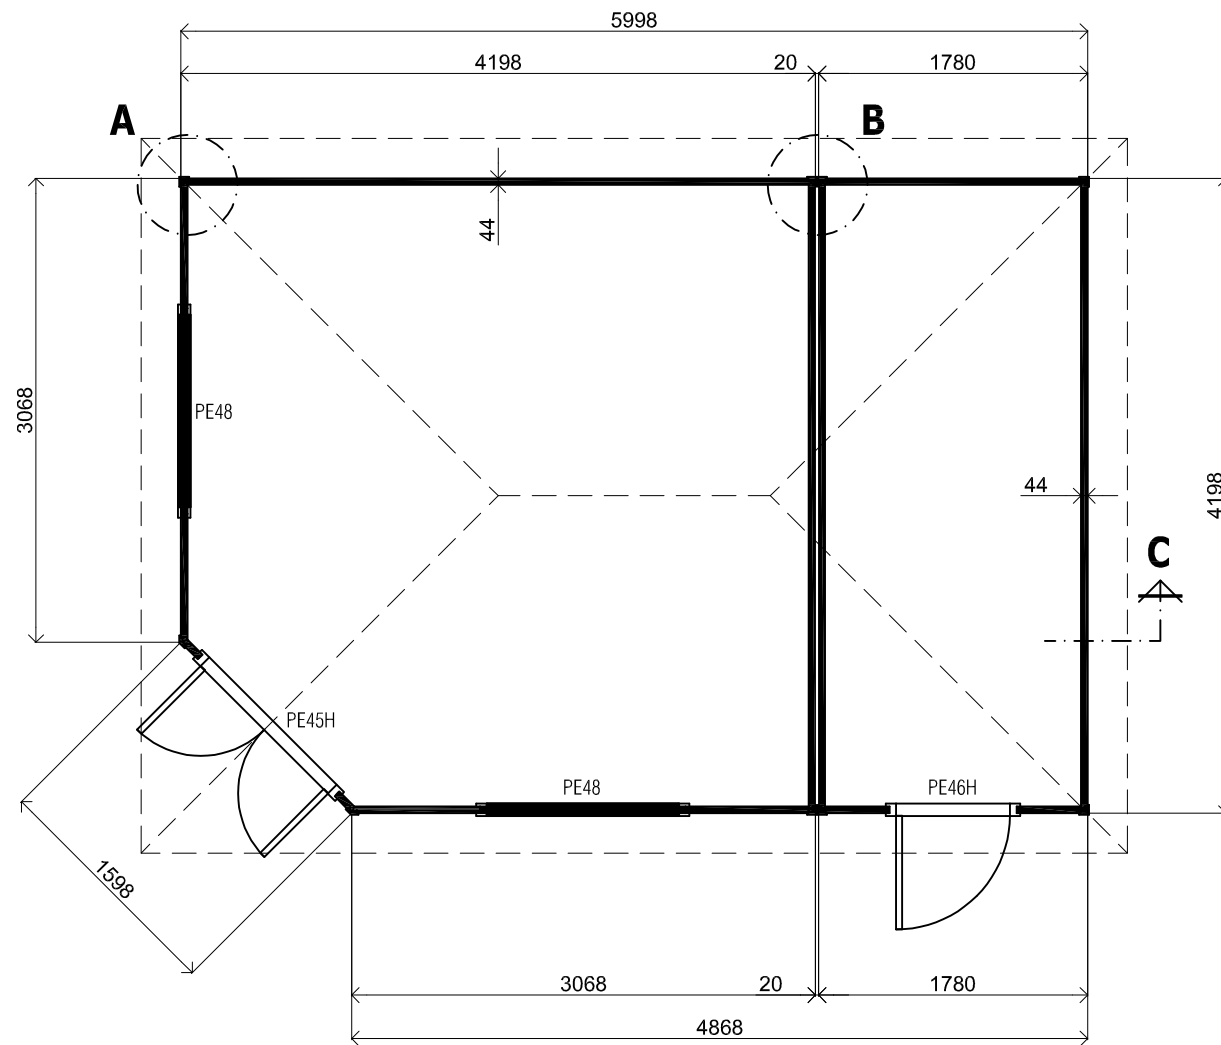

Plattegrond / Plan

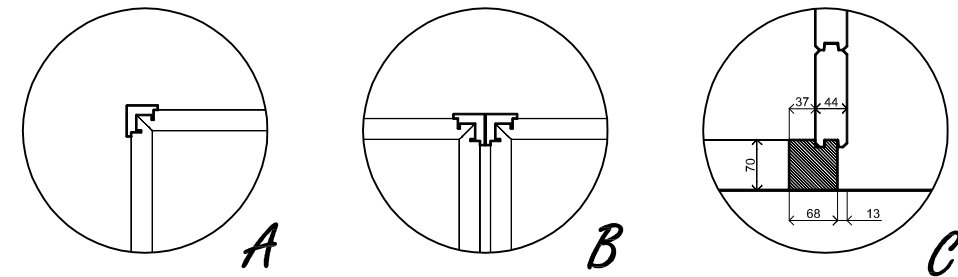

<b>Prima Fifth Avenue</b>		<b>LUGARDE</b> <sup>®</sup>
Omschrijving / Description: 420x600cm 44mm Onderdeel / Component: Bouwtekening / Construction drawing		
Dealer: Dealer Ref.: Ref	Ordernr.: PFA12 Schaal / Scale: 1:50 BLAD NR.: BT	©LUGARDE Laren Holland www.lugarde.com sale@lugarde.nl <i>Simply the best</i>

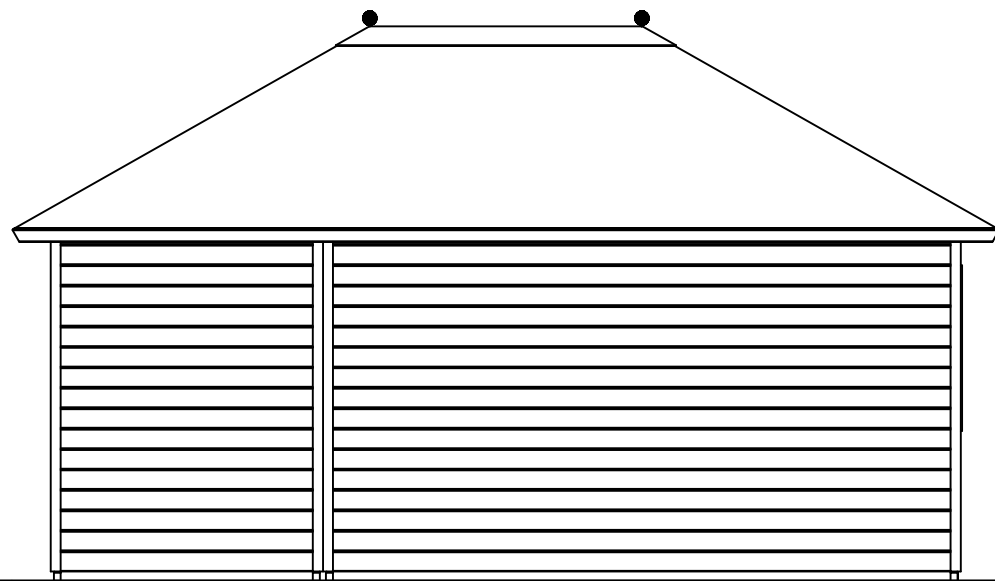


*Achteraanzicht / Rear view / Hinterseite*


3700+

2330+

0+

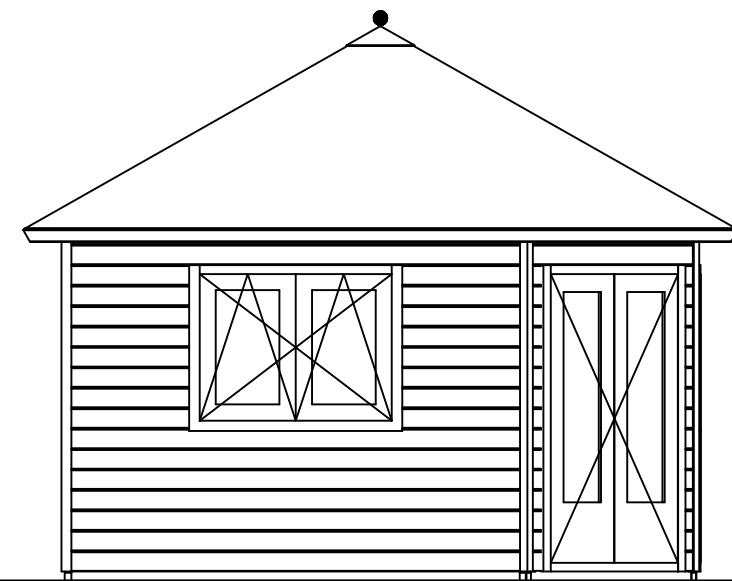

*(L) Zijaanzicht / Side view / Seiten ansicht*

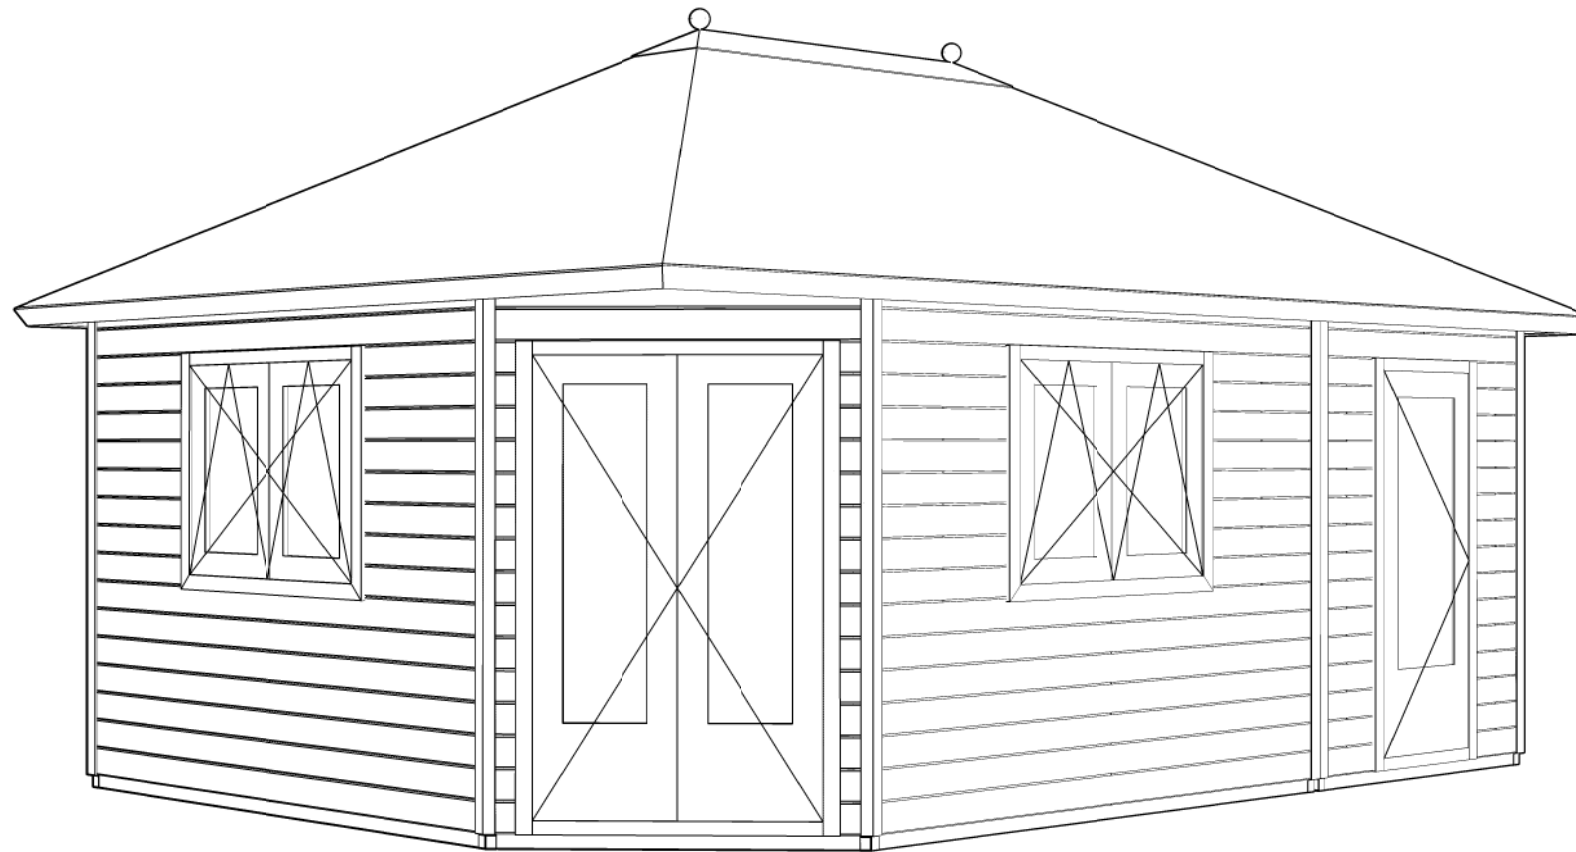

*Prima Fifth Avenue*

Omschrijving / Description:  
420x600cm 44mm  
Onderdeel / Component:  
Bouwtekening / Construction drawing  
Dealer:  
Dealer  
Ref.:  
Ref

Ordernr.:  
PFA12  
Schaal / Scale:  
1:50  
BLAD NR.:  
BT

**LUGARDE**®  
©LUGARDE® Laren Holland  
www.lugarde.com  
sale@lugarde.nl  
*Simply the best*