



Plattegrond / Plan

PS - Springfield

<p>Omschrijving / Description: 350x822cm</p>	<p>Ordernr.: PS06</p>	<p>LUGARDE® ©LUGARDE® Laren Holland www.lugarde.com sale@lugarde.nl</p>
<p>Onderdeel / Component: Bouwtekening / Construction drawing</p>	<p>Schaal / Scale: 1:50</p>	
<p>Dealer: Dealer</p>	<p>BLAD NR.: BT</p>	<p><i>Simply the best</i></p>
<p>Ref.: Ref</p>		

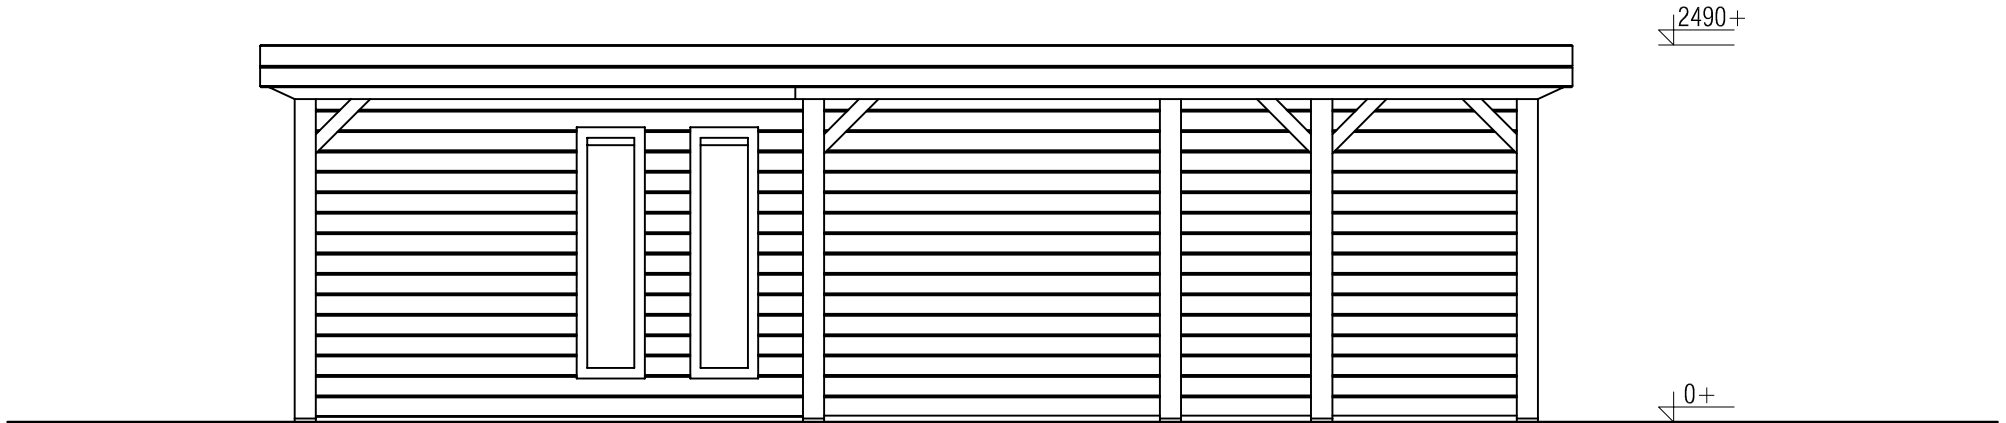


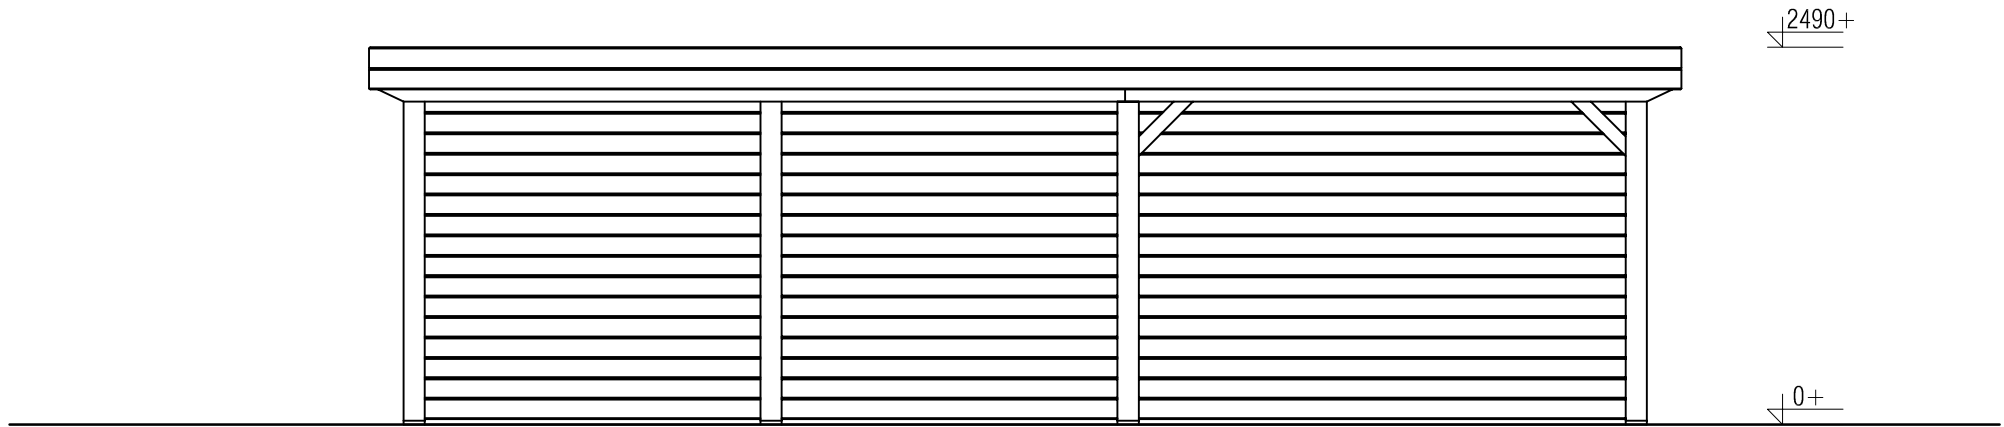
Vooraanzicht / Front view / Vorderansicht

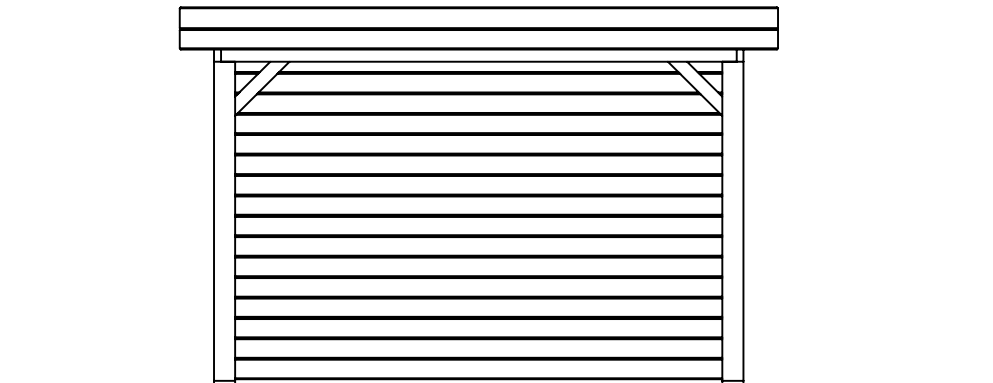


(L) Zijaanzicht / Side view / Seiten ansicht

PS - Springfield

Omschrijving / Description: 350x822cm	Ordernr.: PS06	 <small>©LUGARDE® Laren Holland www.lugarde.com sale@lugarde.nl</small>
Onderdeel / Component: Bouwtekening / Construction drawing	Schaal / Scale: 1:50	
Dealer: Dealer	BLAD NR.: BT	<i>Simply the best</i>
Ref.: Ref		




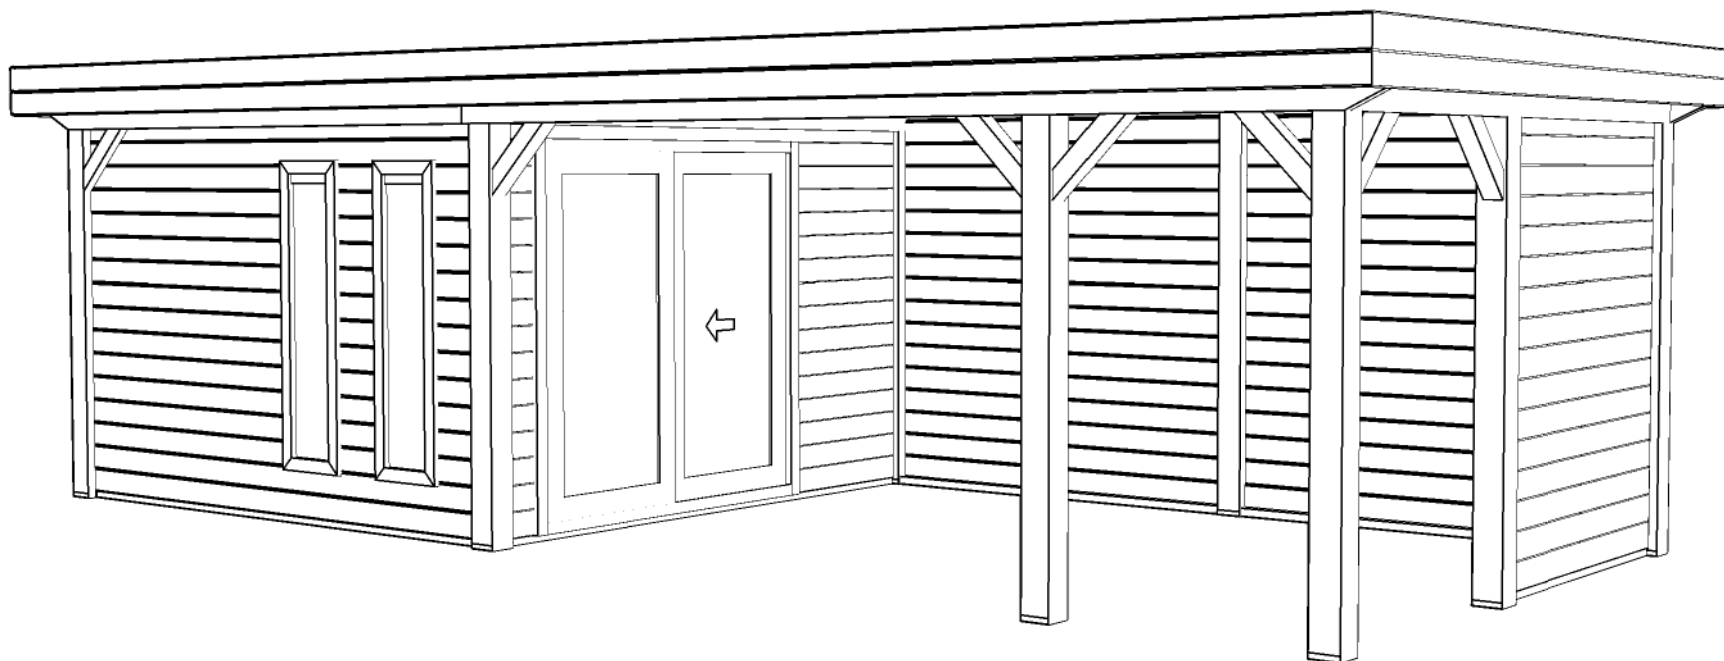
Achteraanzicht / Rear view / Hinterseite

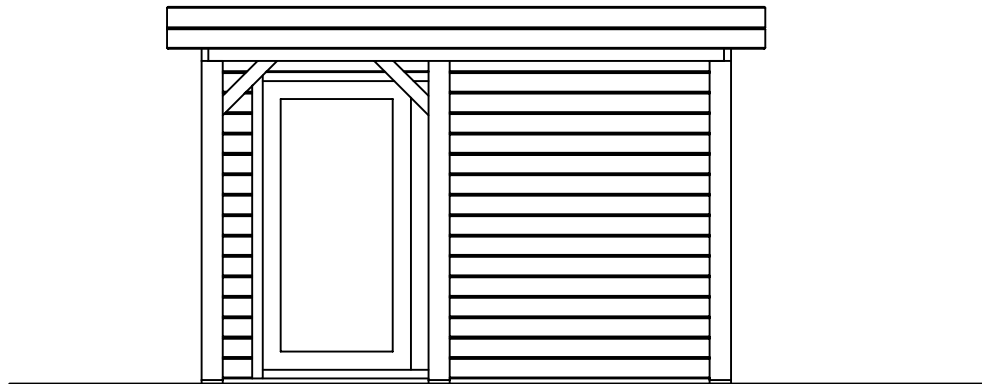

(R) Zijaanzicht / Side view / Seiten ansicht

PS - Springfield

Omschrijving / Description: 350x822cm	Ordernr.: PS06	 <p>©LUGARDE® Laren Holland www.lugarde.com sale@lugarde.nl</p>
Onderdeel / Component: Bouwtekening / Construction drawing	Schaal / Scale: 1:50	
Dealer: Dealer	BLAD NR.: BT	<p><i>Simply the best</i></p>
Ref.: Ref		



PS - Springfield

<i>Omschrijving / Description:</i> 350x822cm	<i>Ordernr.:</i> PS06	LUGARDE ® <small>©LUGARDE® Laren Holland www.lugarde.com sale@lugarde.nl</small>
<i>Onderdeel / Component:</i> Bouwtekening / Construction drawing	<i>Schaal / Scale:</i> 1:50	
<i>Dealer:</i> Dealer	<i>BLAD NR.:</i> BT	<i>Simply the best</i>
<i>Ref.:</i> Ref		