



A

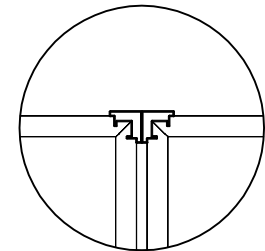

B

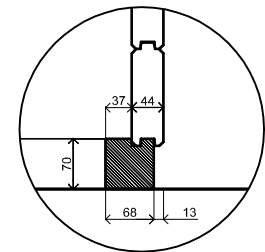

C

Plattegrond / Plan

Prima Fifth Avenue


Omschrijving / Description:
360x540cm 44mm (gesp/mirrored)
Onderdeel / Component:
Bouwtekening / Construction drawing
Dealer:
Dealer
Ref.:
1xPE45H 4xPJ07 1xDD01H

Ordernr.:
Ordernr
Schaal / Scale:
1:50
BLAD NR.:
BT

LUGARDE®

©LUGARDE® Laren Holland
www.lugarde.com
sale@lugarde.nl

Simply the best

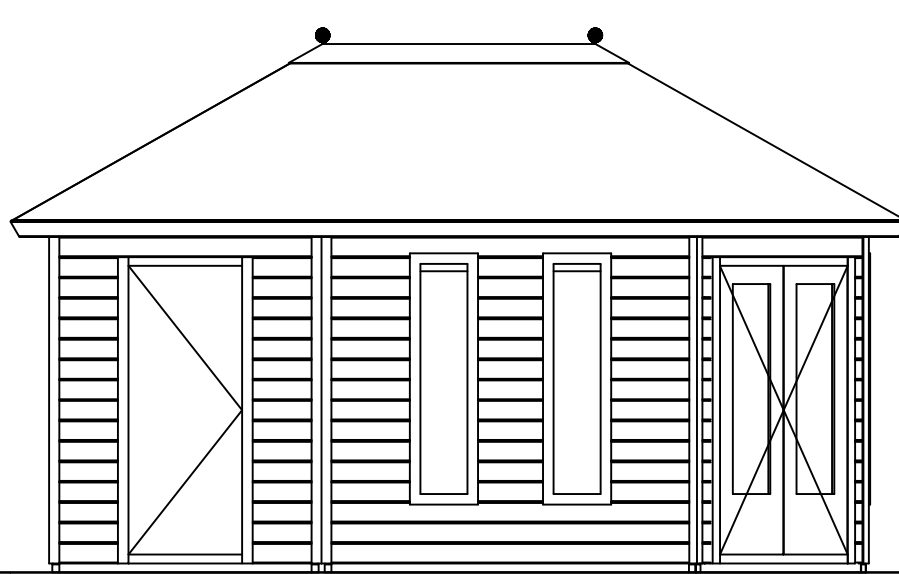


Voorzijde / Front view / Vorderansicht

3500+

2330+

0+

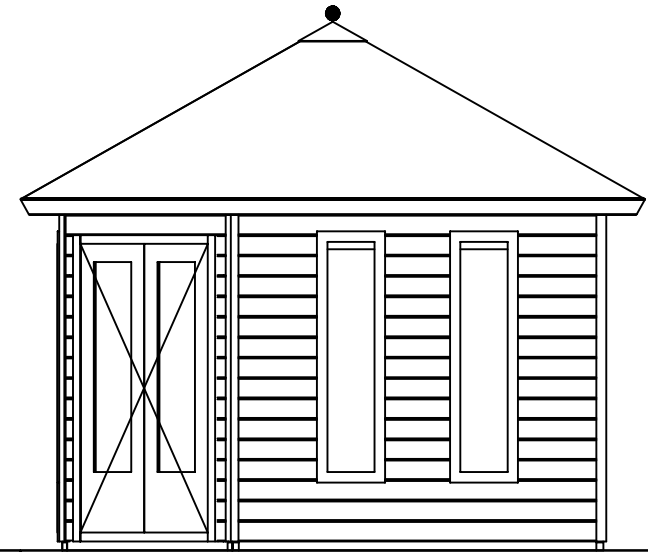

(R) Zijaanzicht / Side view / Seiten ansicht

Prima Fifth Avenue


Omschrijving / Description:
360x540cm 44mm (gesp/mirrored)
Onderdeel / Component:
Bouwtekening / Construction drawing
Dealer:
Dealer
Ref.:
1xPE45H 4xPJ07 1xDD01H

Ordernr.:
Ordernr
Schaal / Scale:
1:50
BLAD NR.:
BT

LUGARDE®

©LUGARDE® Laren Holland
www.lugarde.com
sale@lugarde.nl

Simply the best

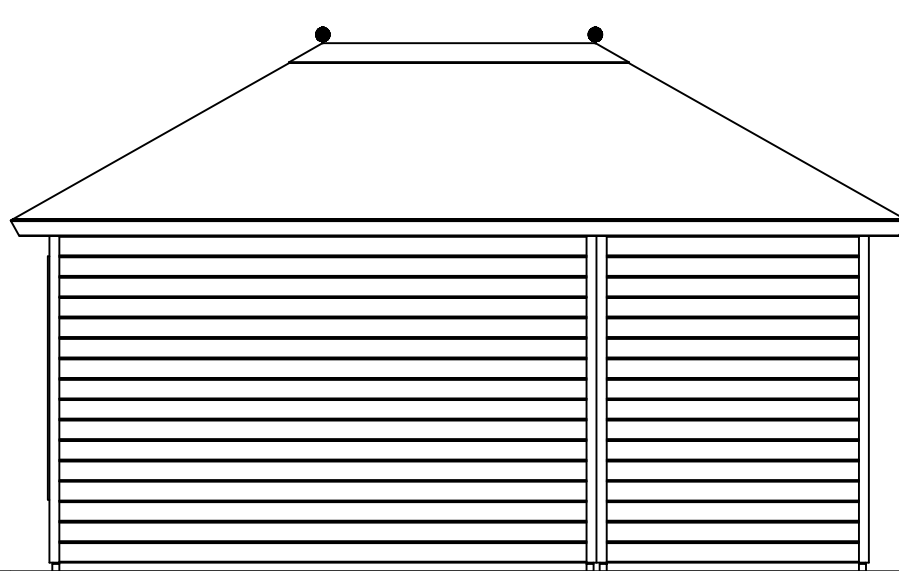


Achteraanzicht / Rear view / Hinterseite

3500+

2330+

0+

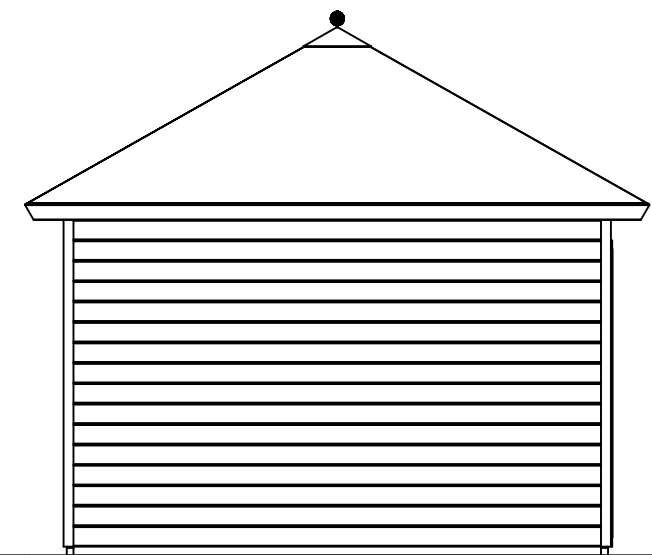


(L) Zijaanzicht / Side view / Seiten ansicht

Prima Fifth Avenue

Omschrijving / Description:
360x540cm 44mm (gesp/mirrored)
Onderdeel / Component:
Bouwtekening / Construction drawing
Dealer:
Dealer
Ref.:
1xPE45H 4xPJ07 1xDD01H

Ordernr.:
Ordernr
Schaal / Scale:
1:50
BLAD NR.:
BT

LUGARDE®
©LUGARDE® Laren Holland
www.lugarde.com
sale@lugarde.nl
Simply the best

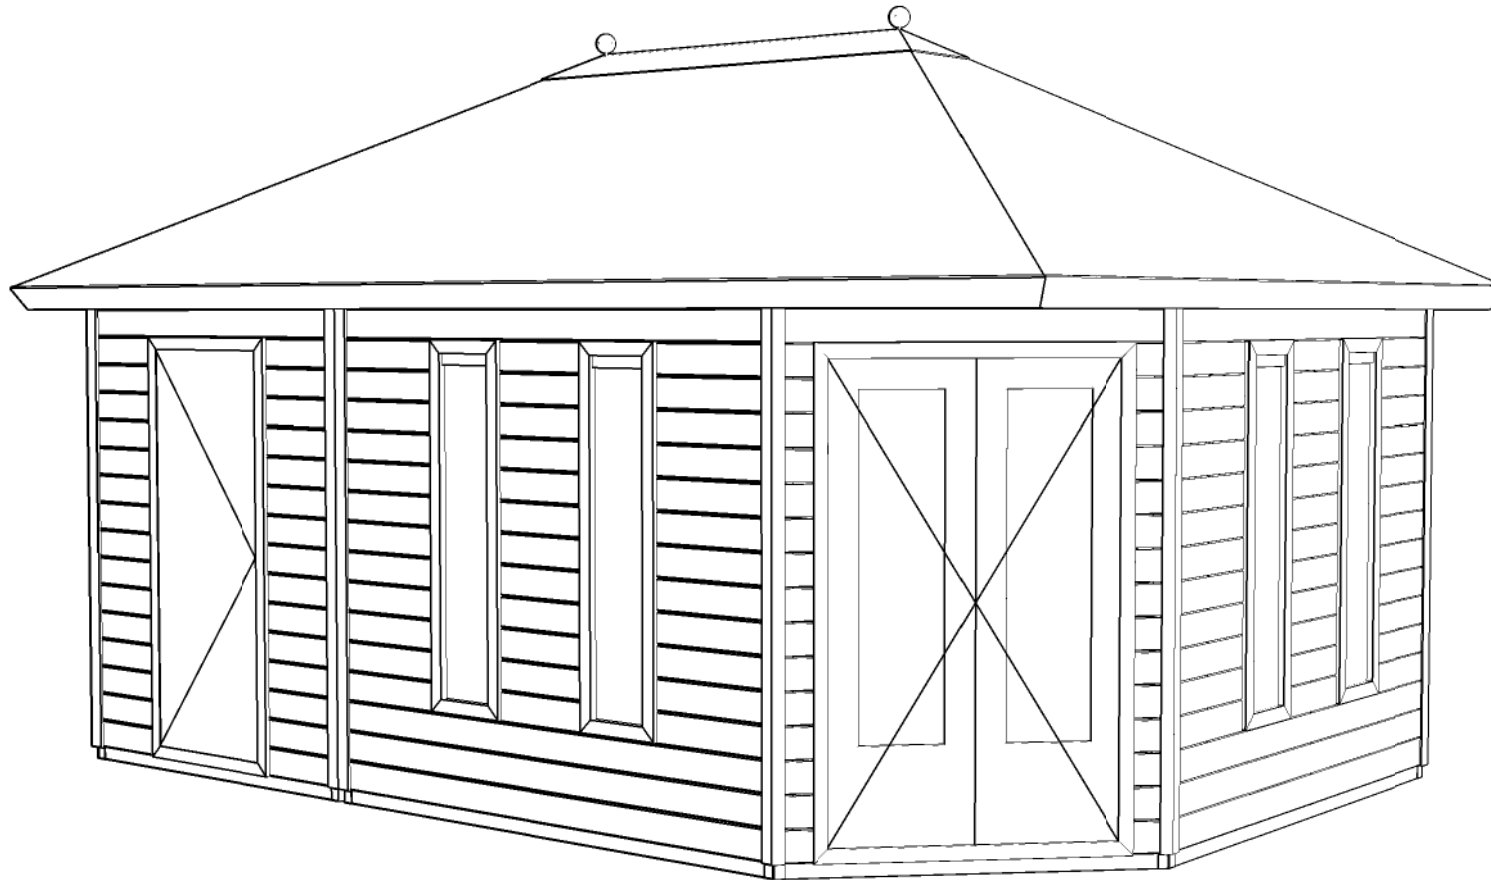

Prima Fifth Avenue

Omschrijving / Description:
360x540cm 44mm (gesp/mirrored)
Onderdeel / Component:
Bouwtekening / Construction drawing
Dealer:
Dealer
Ref.:
1xPE45H 4xPJ07 1xDD01H

Ordernr.:
Ordernr
Schaal / Scale:
1:50
BLAD NR.:
BT

LUGARDE®

©LUGARDE® Laren Holland
www.lugarde.com
sale@lugarde.nl

Simply the best