




Vooraanzicht / Front view / Vorderansicht

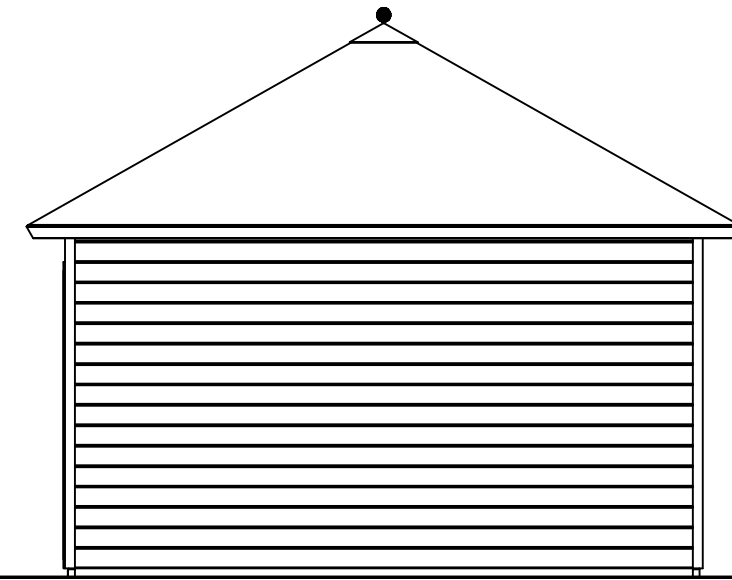

(R) Zijaanzicht / Side view / Seiten ansicht

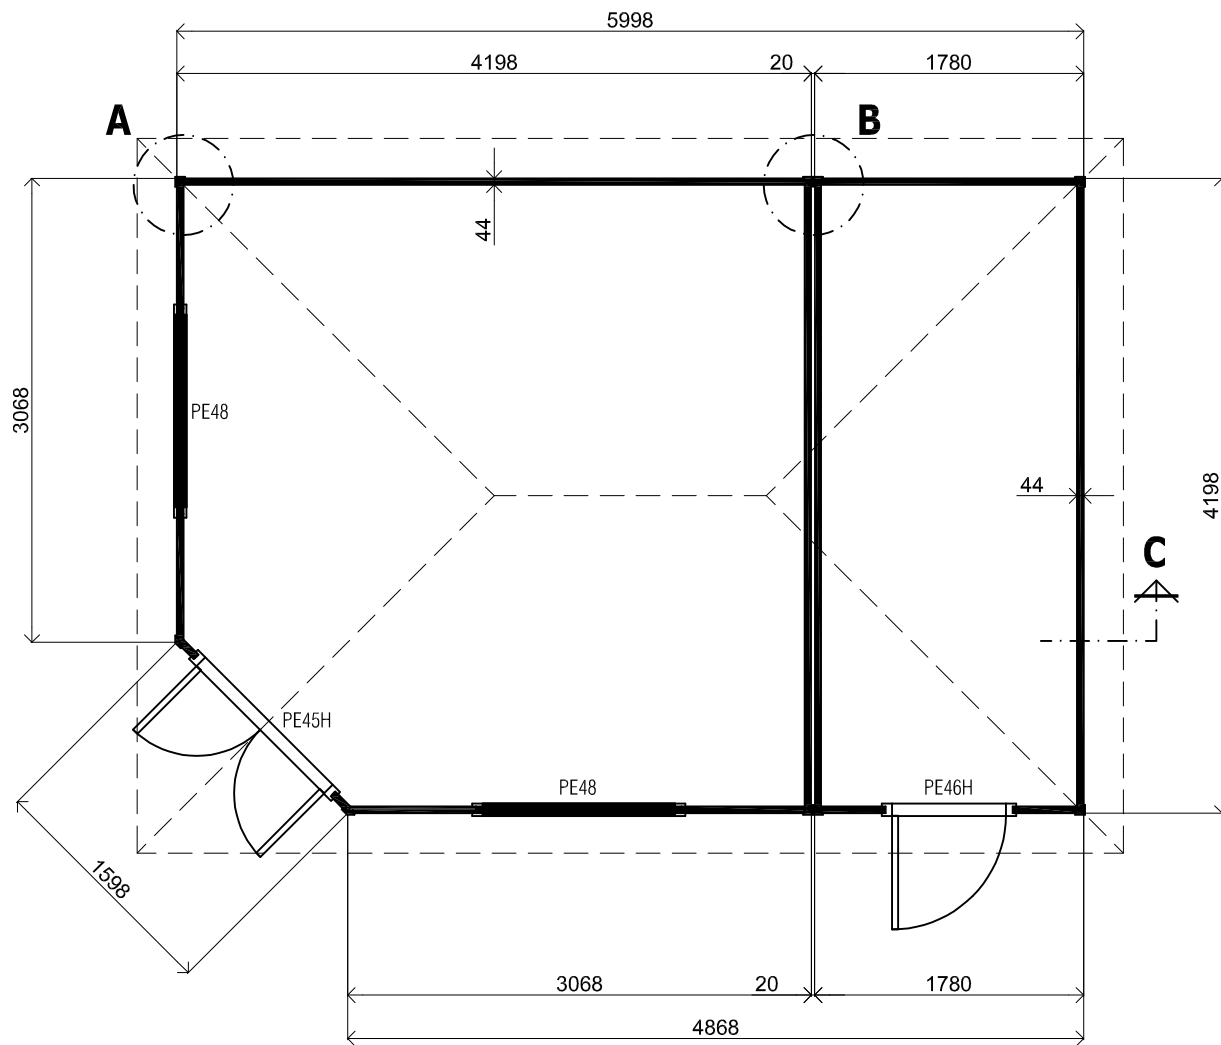

Plattegrond / Plan

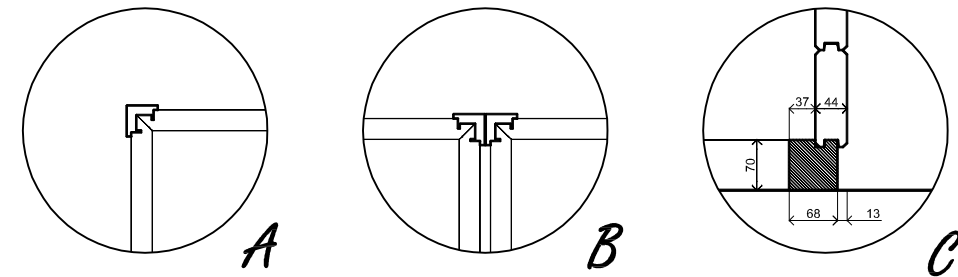


Prima Fifth Avenue

Omschrijving / Description:
420x600cm 44mm
Onderdeel / Component:
Bouwtekening / Construction drawing
Dealer:
Ref.:

Ordernr.:
PFA12
Schaal / Scale:
1:50
BLAD NR.:
BT

LUGARDE[®]
©LUGARDE Laren Holland
www.lugarde.com
sale@lugarde.nl
Simply the best

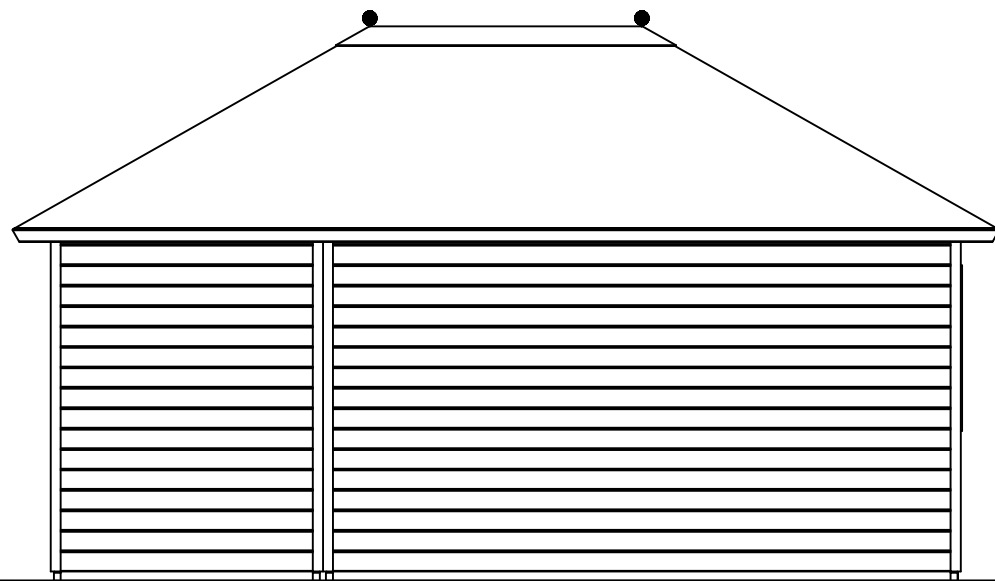


Achteraanzicht / Rear view / Hinterseite


3700+

2330+

0+

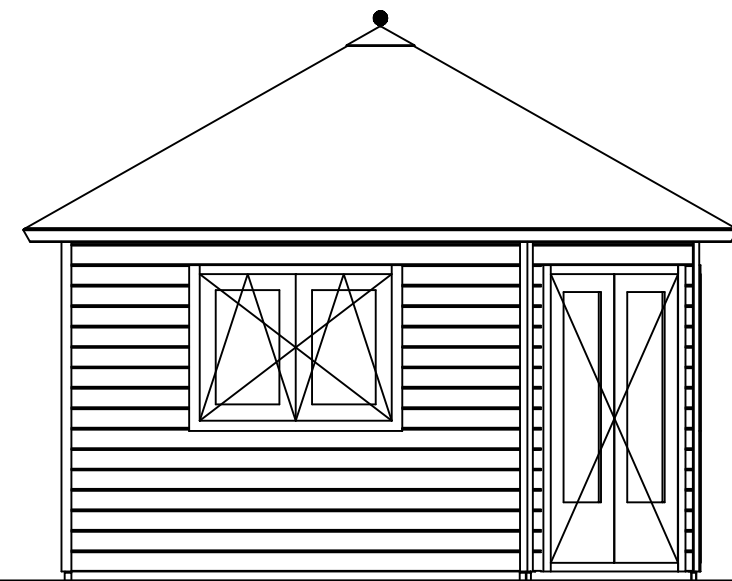

(L) Zijaanzicht / Side view / Seiten ansicht

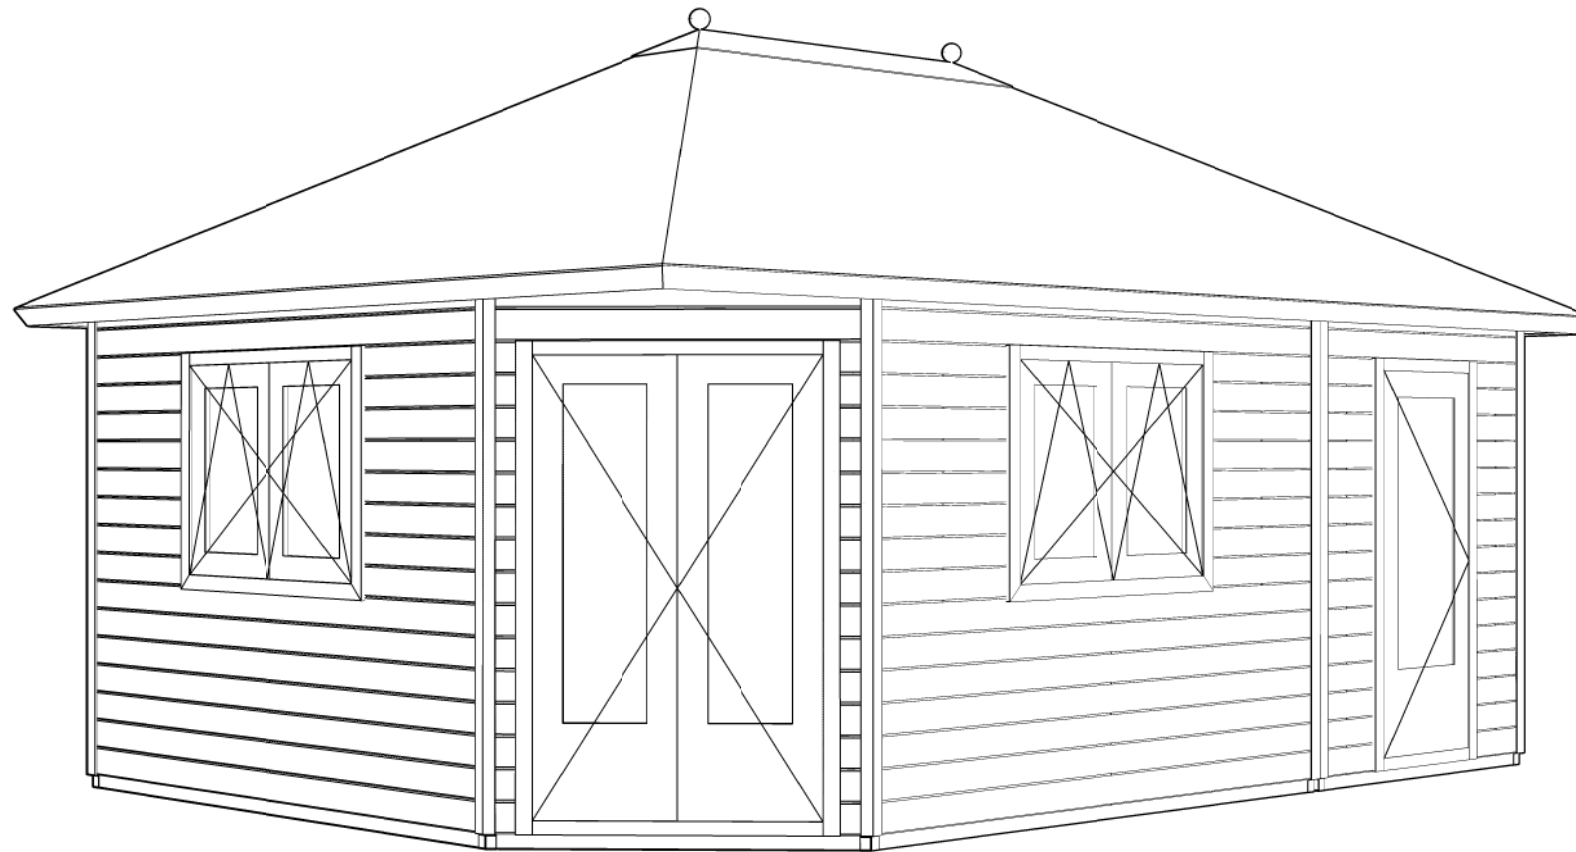

Prima Fifth Avenue

Omschrijving / Description:
420x600cm 44mm
Onderdeel / Component:
Bouwtekening / Construction drawing
Dealer:
Dealer
Ref.:
Ref

Ordernr.:
PFA12
Schaal / Scale:
1:50
BLAD NR.:
BT

LUGARDE®
©LUGARDE® Laren Holland
www.lugarde.com
sale@lugarde.nl
Simply the best