



Vooraanzicht / Front view / Vorderansicht

3150

Peil 0+

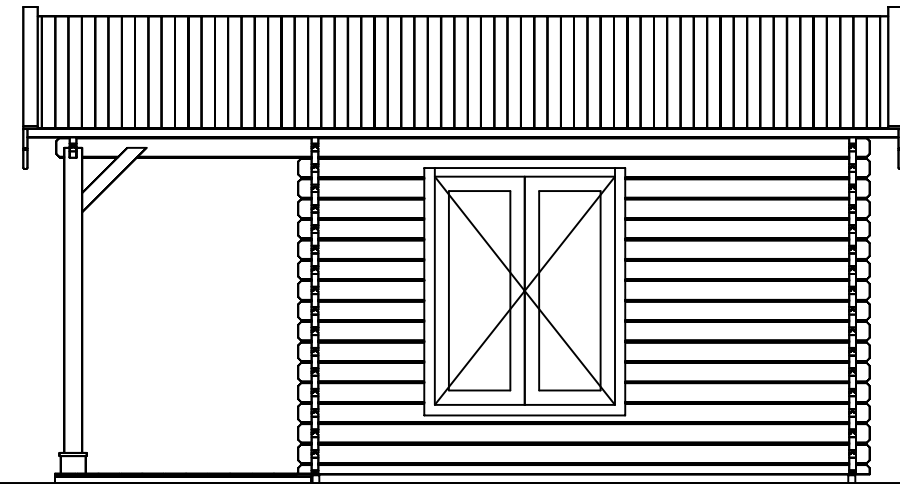

(R) Zijaanzicht / Side view / Seiten ansicht

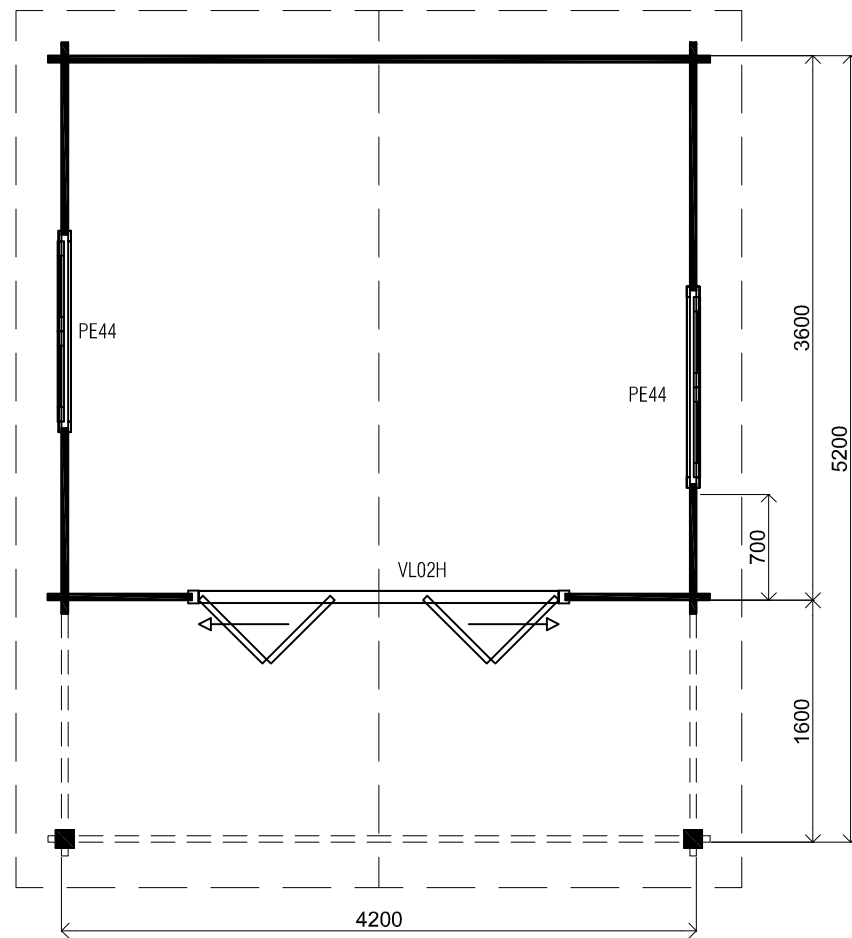

Plattegrond / Plan

Blokhut / Log cabin - Custom

Omschrijving / Description:
360 x 420cm / 44mm
Onderdeel / Component:
Bouwtekening / Construction drawing


B60
Schaal / Scale:
1:50

BLAD NR.:
BT

LUGARDE[®]
©LUGARDE® Laren Holland
www.lugarde.com
sale@lugarde.nl

Simply the best


Formaat: A3 - RB

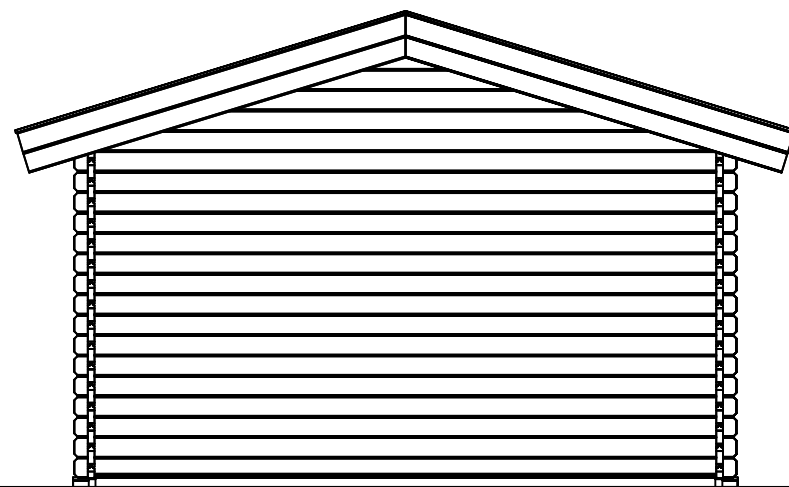


3150

Peil 0+

Achteraanzicht / Rear view / Hinterseite

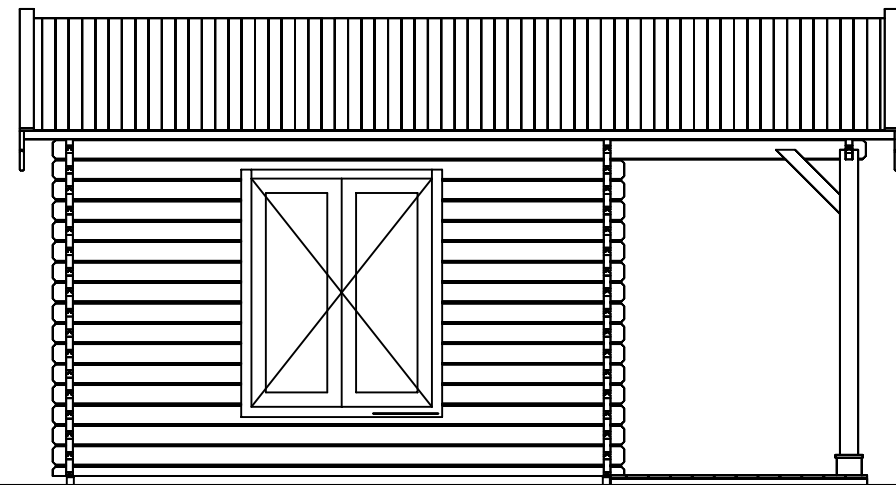

(L) Zijaanzicht / Side view / Seiten ansicht

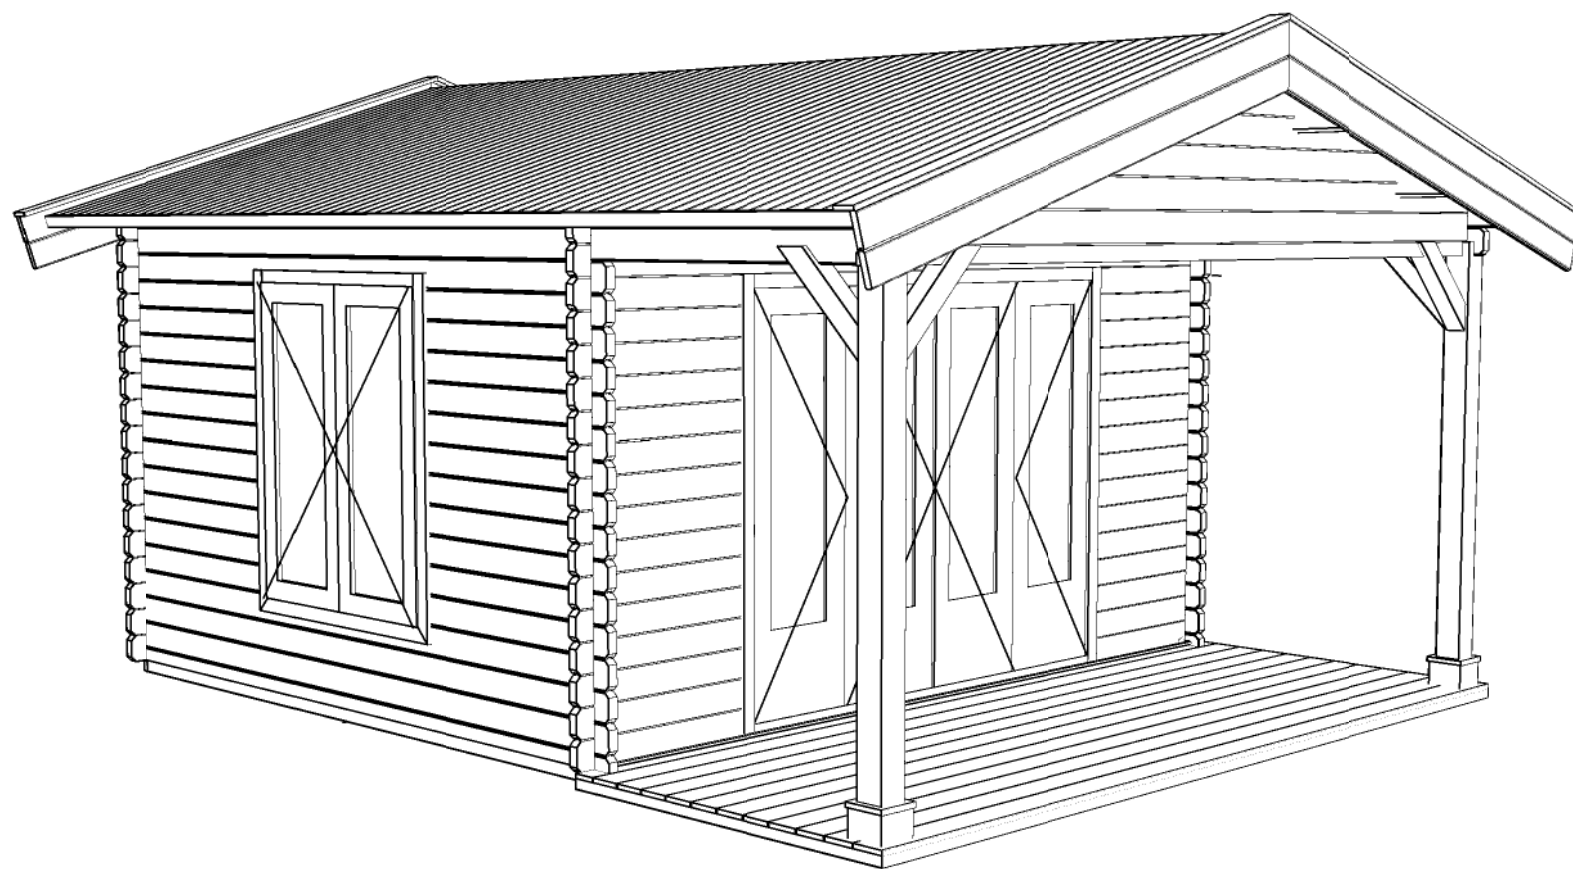

Blokhut / Log cabin - Custom

Omschrijving / Description:
360 x 420cm / 44mm
Onderdeel / Component:
Bouwtekening / Construction drawing

B60
Schaal / Scale:
1:50

BLAD NR.:
BT

LUGARDE[®]
©LUGARDE® Laren Holland
www.lugarde.com
sale@lugarde.nl

Simply the best

Formaat: A3 - RB