



Voor-aanzicht / Front view / Vorderansicht

3200+

0+

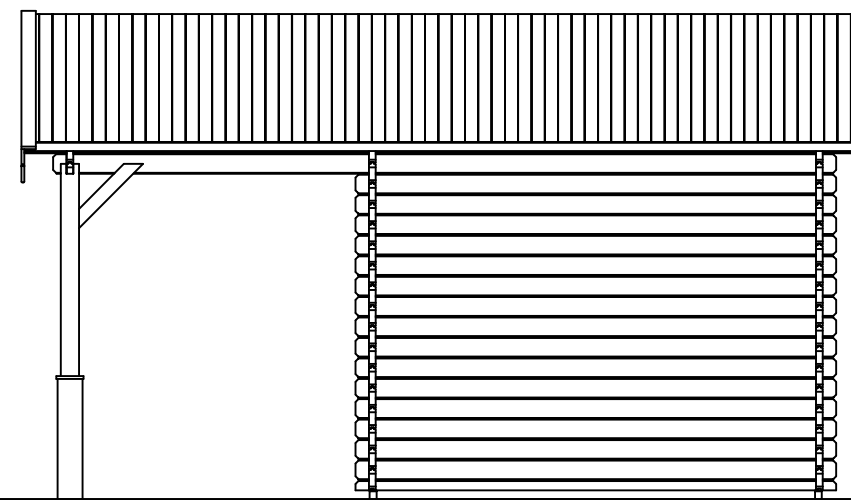

(R) Zijaanzicht / Side view / Seiten ansicht

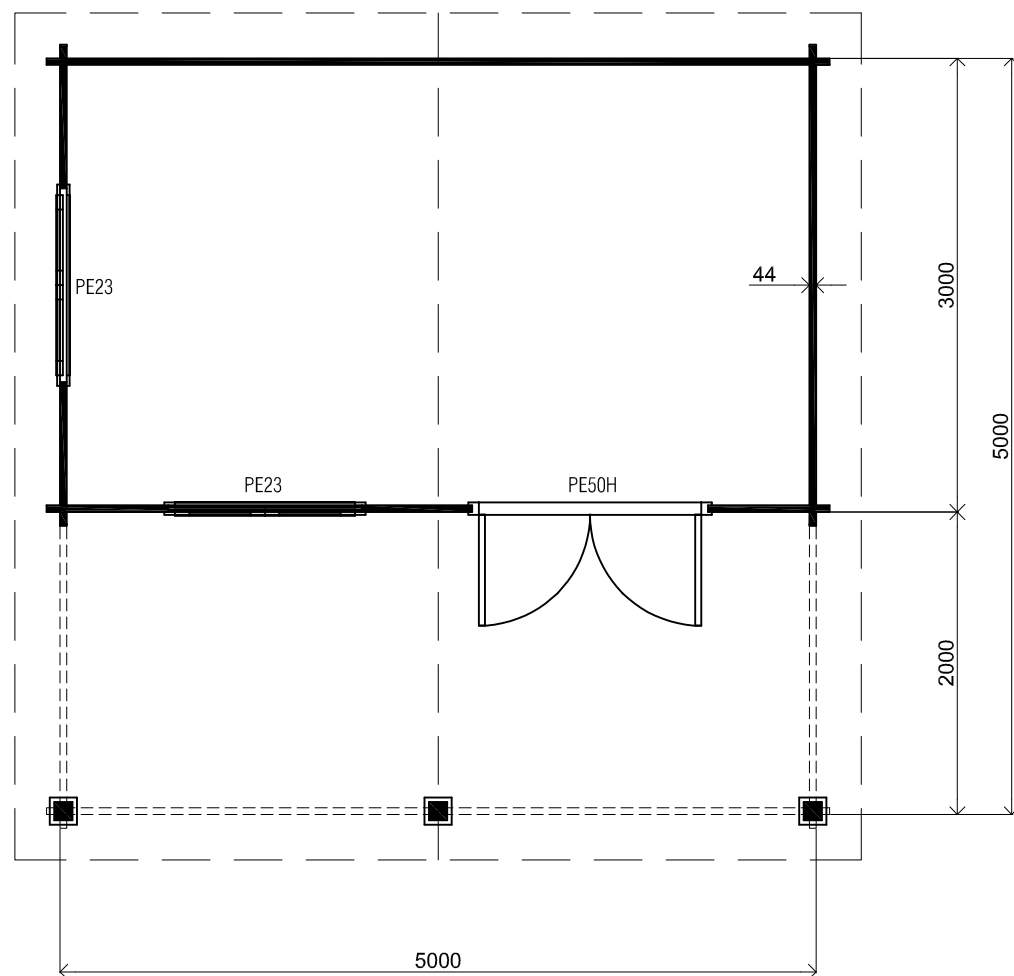


Plattegrond / Plan

Blokhut / Log cabin


Omschrijving / Description:
500x300cm 44mm + 200cm luifel/canopy
Onderdeel / Component:
Bouwtekening / Construction drawing
Dealer:
Ref.:
p91 RO

Ordernr.:
Schaal / Scale:
1:50
BLAD NR.:
BT


LUGARDE®
©LUGARDE® Laren Holland
www.lugarde.com
sale@lugarde.nl
Simply the best

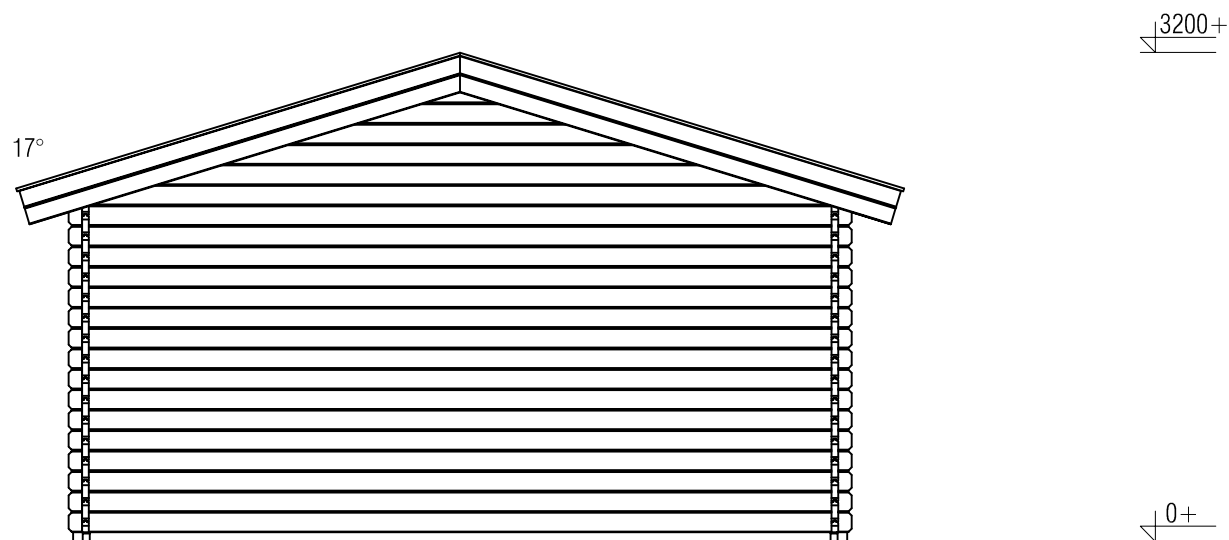

Achteraanzicht / Rear view / Hinterseite

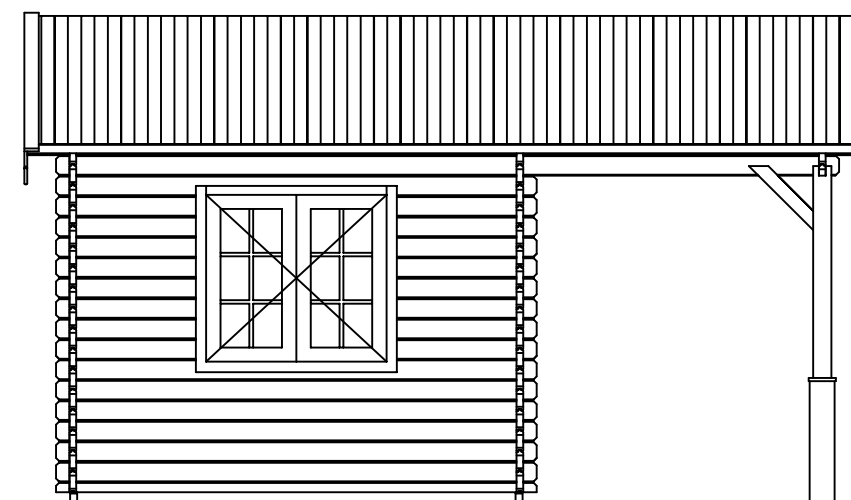

(L) Zijaanzicht / Side view / Seiten ansicht

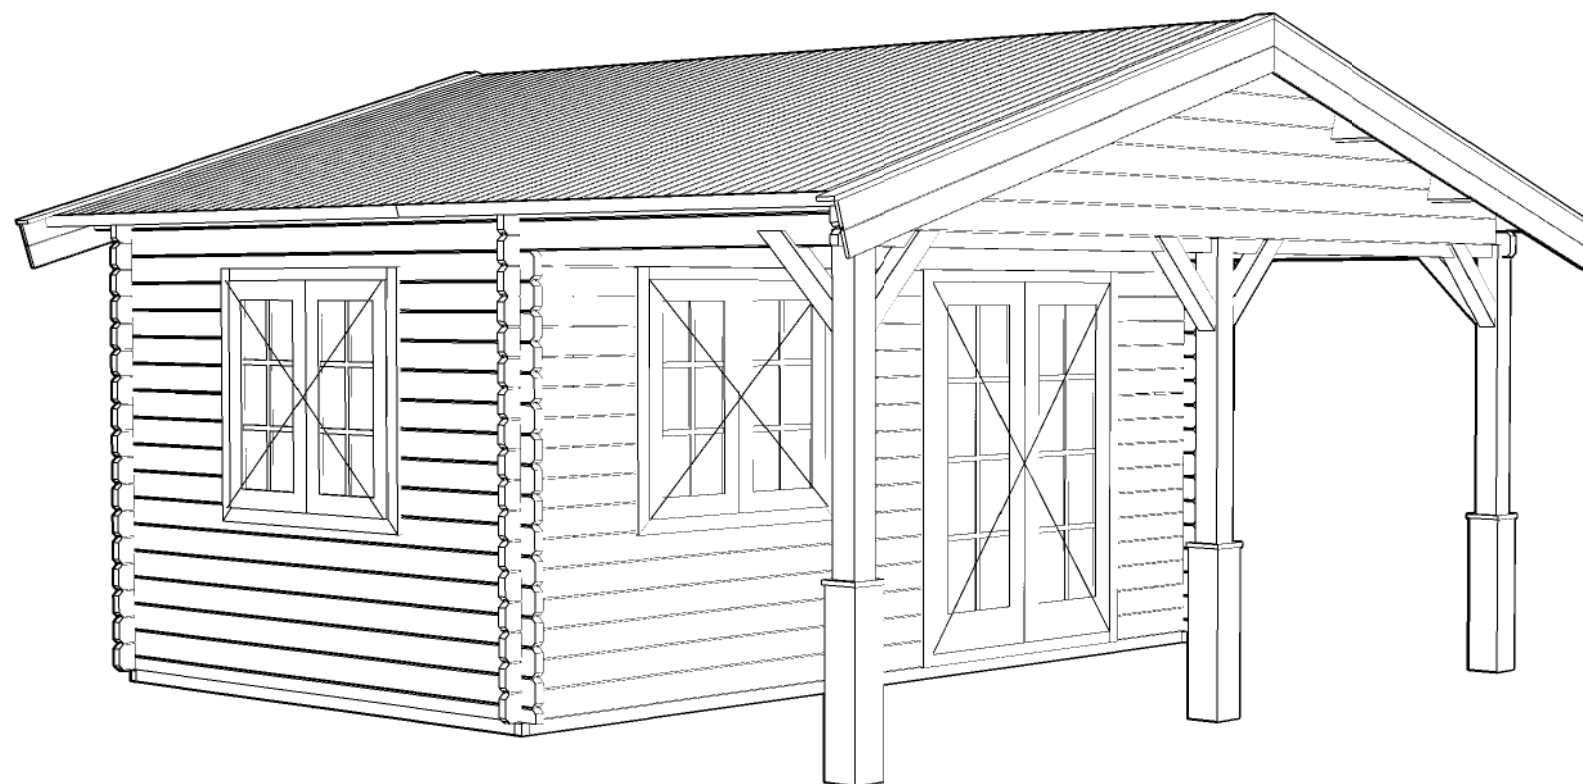

Blokhut / Log cabin

Omschrijving / Description:
500x300cm 44mm + 200cm luifel/canopy
Onderdeel / Component:
Bouwtekening / Construction drawing
Dealer:
Ref.:
p91 RO

Ordernr.:
Schaal / Scale:
1:50
BLAD NR.:
BT

LUGARDE®
©LUGARDE® Laren Holland
www.lugarde.com
sale@lugarde.nl
Simply the best