



Voorraanzicht / Front view / Vorderansicht

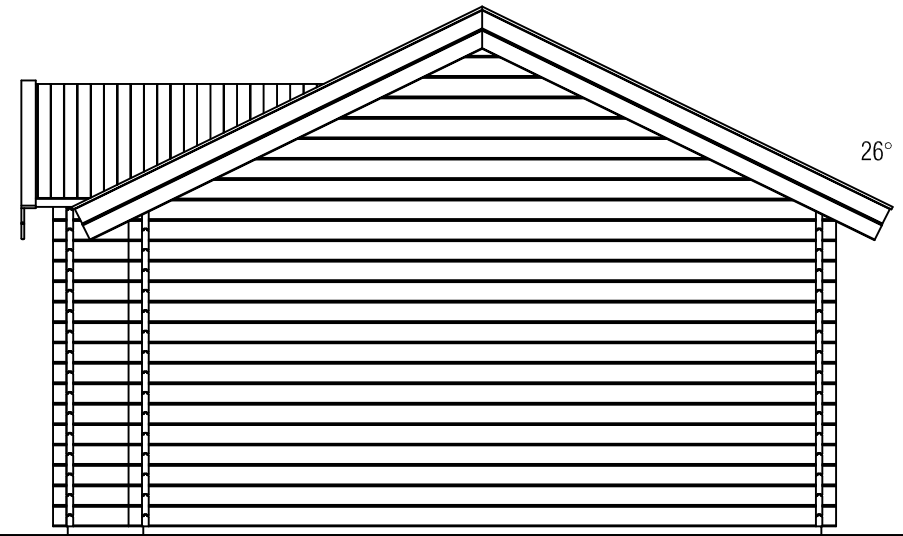

(R) Zijaanzicht / Side view / Seiten ansicht

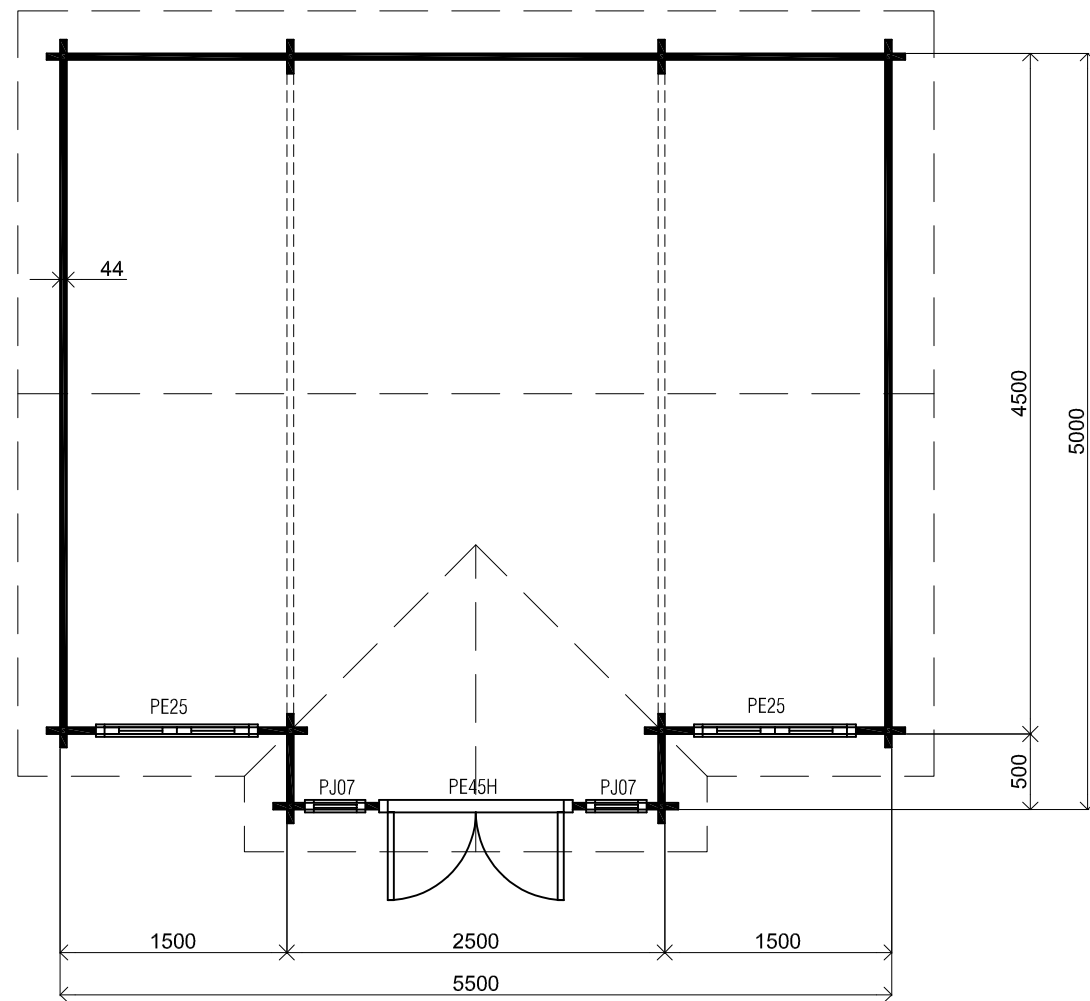


Plattegrond / Plan

Blokhut / Log cabin

Omschrijving / Description:
500x550cm 44mm
Onderdeel / Component:
Bouwtekening / Construction drawing
Dealer:
Ref.:
p93 RB


Ordernr.:
Schaal / Scale:
1:50
BLAD NR.:
BT

LUGARDE®
©LUGARDE® Laren Holland
www.lugarde.com
sale@lugarde.nl
Simply the best

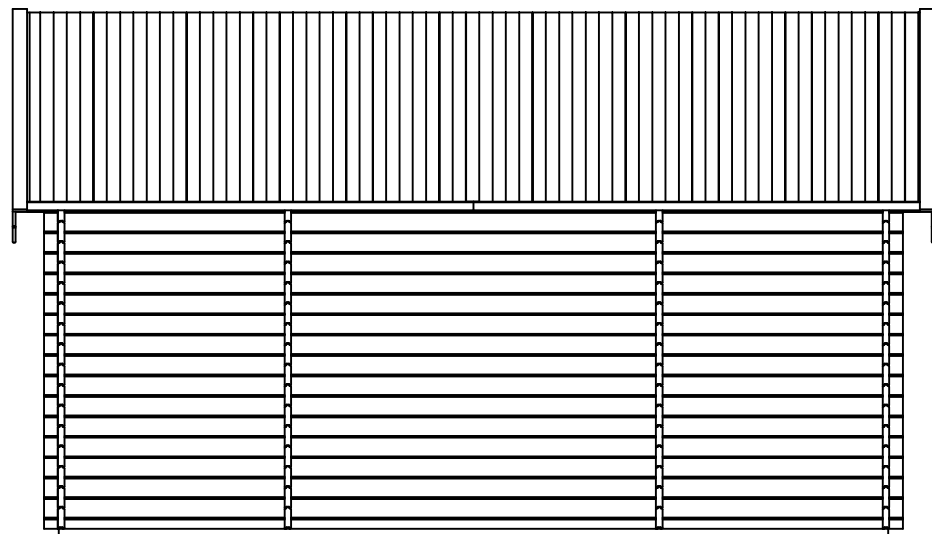

Achteraanzicht / Rear view / Hinterseite


3500+

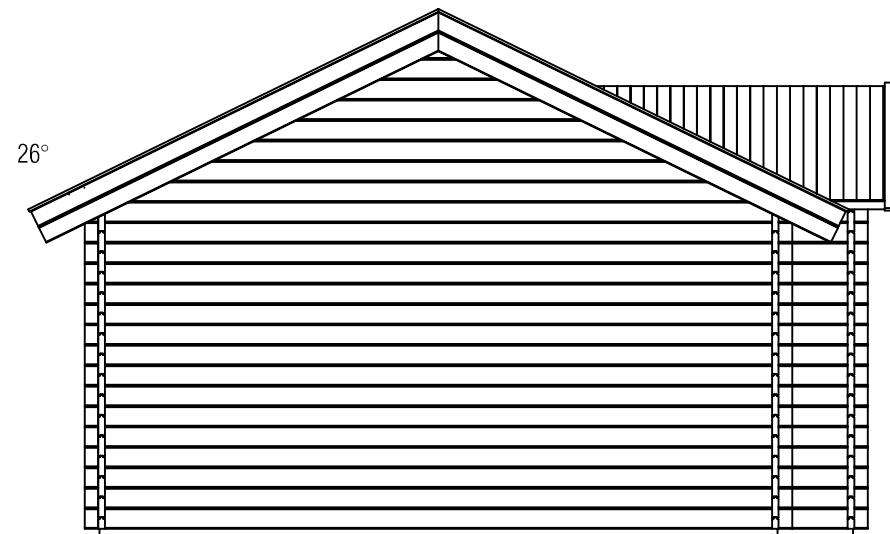

(L) Zijaanzicht / Side view / Seiten ansicht

26°

0+

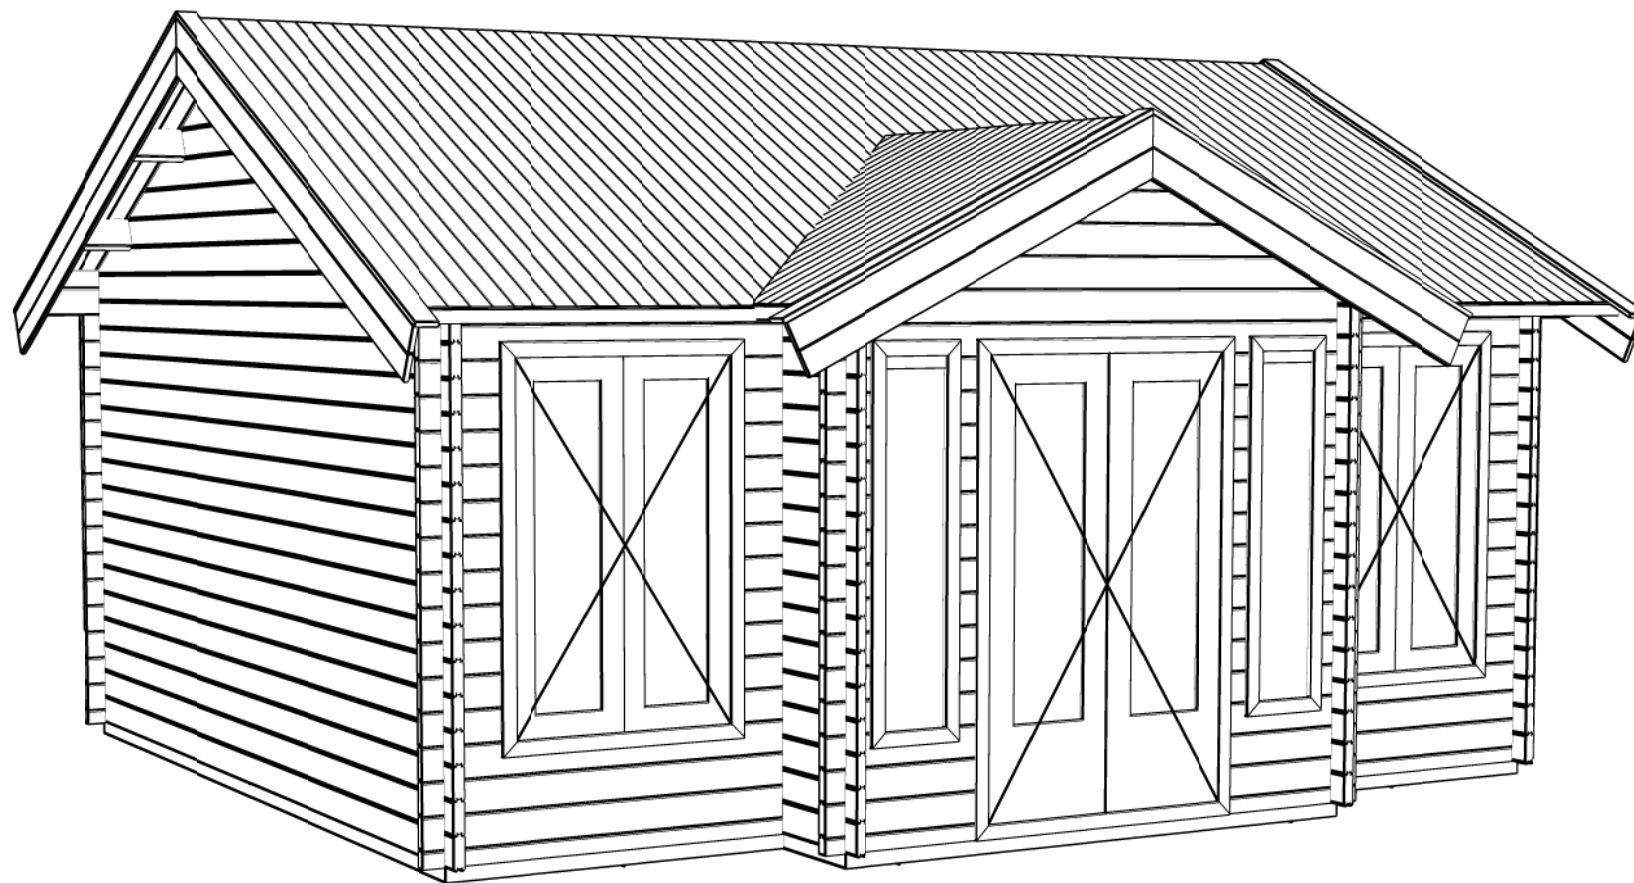

Blokhut / Log cabin

Omschrijving / Description:
500x550cm 44mm
Onderdeel / Component:
Bouwtekening / Construction drawing
Dealer:
Ref.:
p93 RB

Ordernr.:
Schaal / Scale:
1:50
BLAD NR.:
BT

LUGARDE®
©LUGARDE® Laren Holland
www.lugarde.com
sale@lugarde.nl
Simply the best