


Voor-aanzicht / Front view / Vorderansicht


3150+

0+

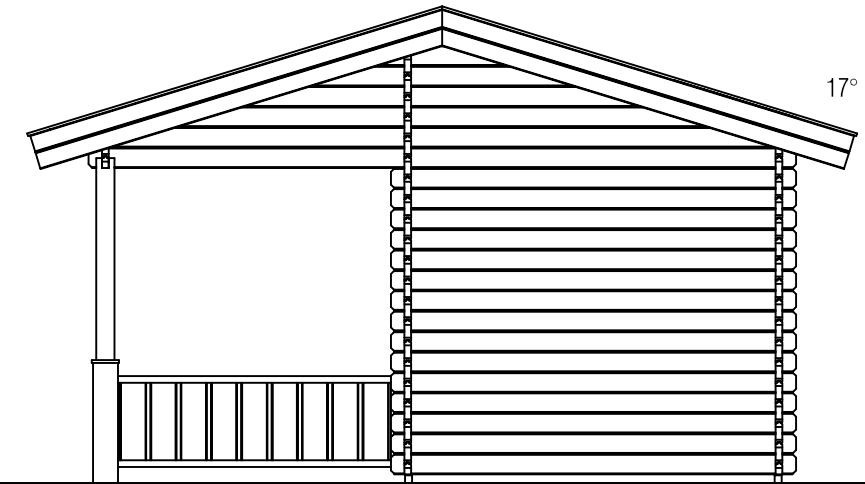

(R) Zijaanzicht / Side view / Seiten ansicht

17°

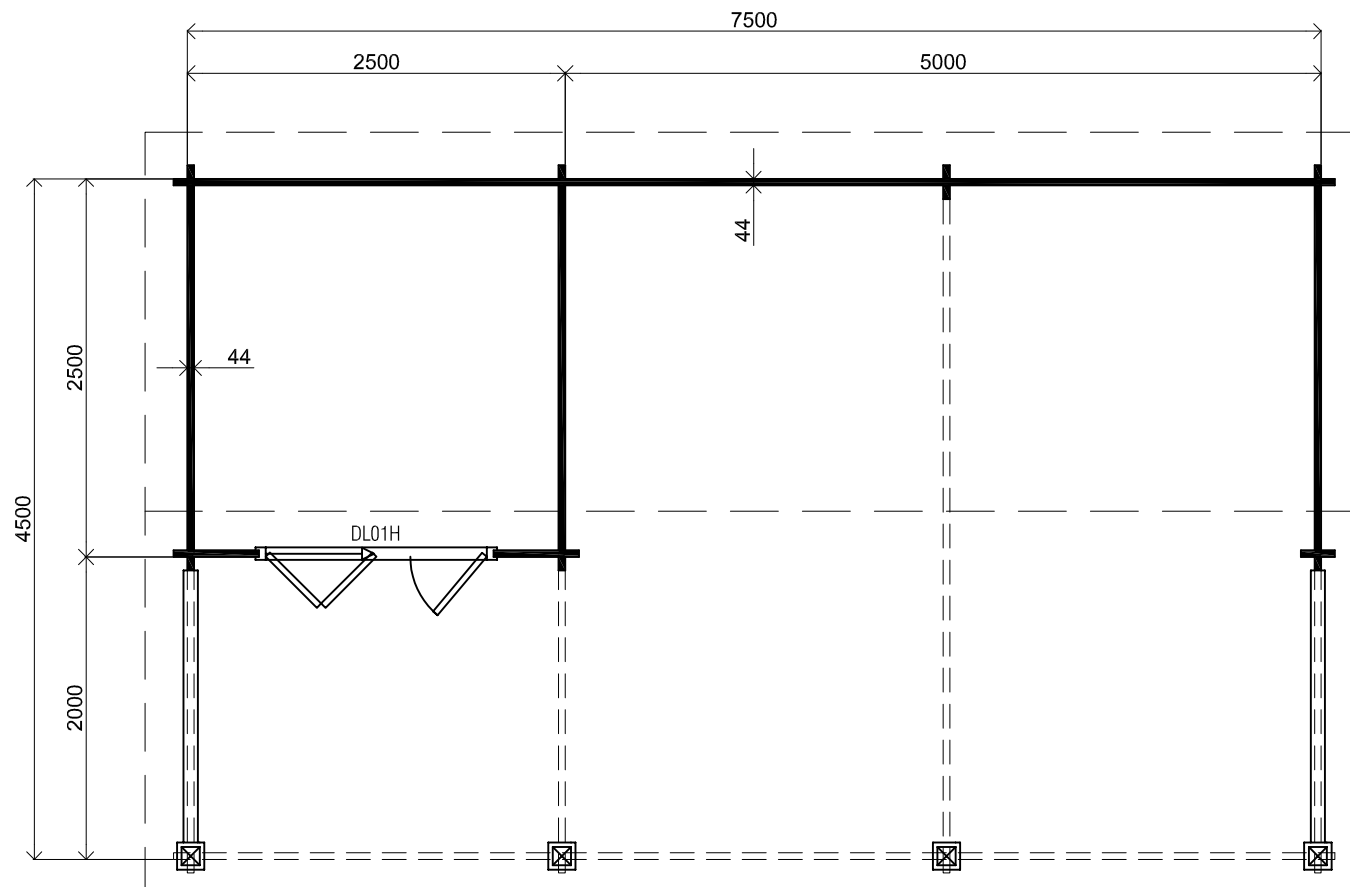


Plattegrond / Plan

Blokhut / Log cabin

Omschrijving / Description:
450x750cm 44mm
Onderdeel / Component:
Bouwtekening / Construction drawing
Dealer:
Ref.:
p95 RB

Ordernr.:
Schaal / Scale:
1:50
BLAD NR.:
BT


LUGARDE[®]
©LUGARDE® Laren Holland
www.lugarde.com
sale@lugarde.nl
Simply the best

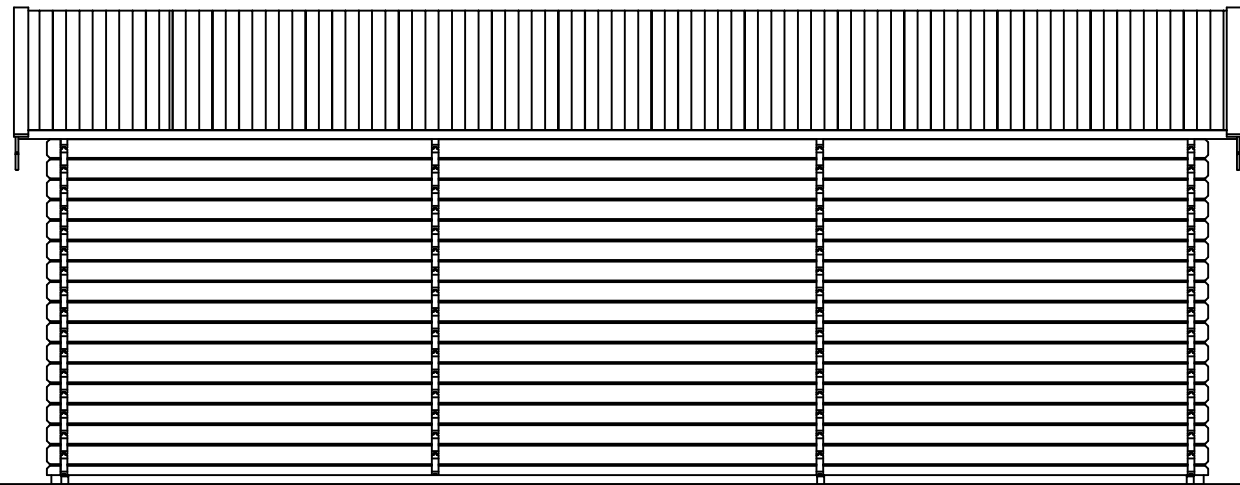

Achteraanzicht / Rear view / Hinterseite


3150+

0+

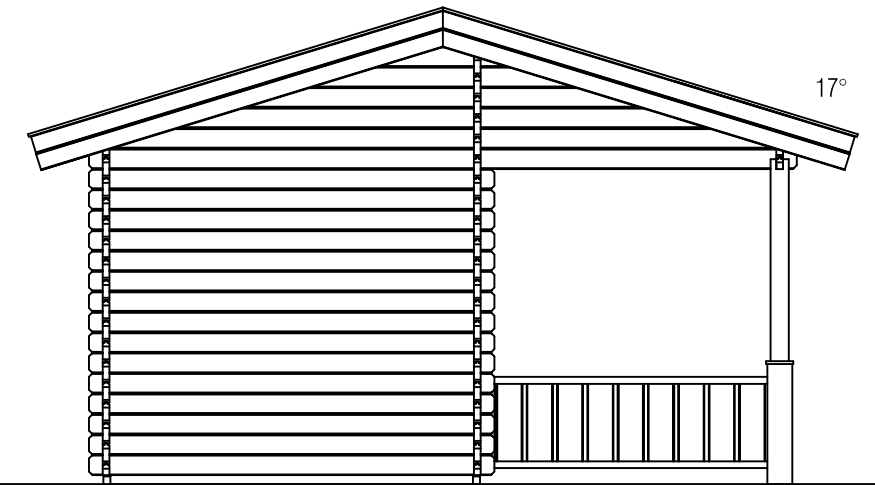

(L) Zijaanzicht / Side view / Seiten ansicht

17°

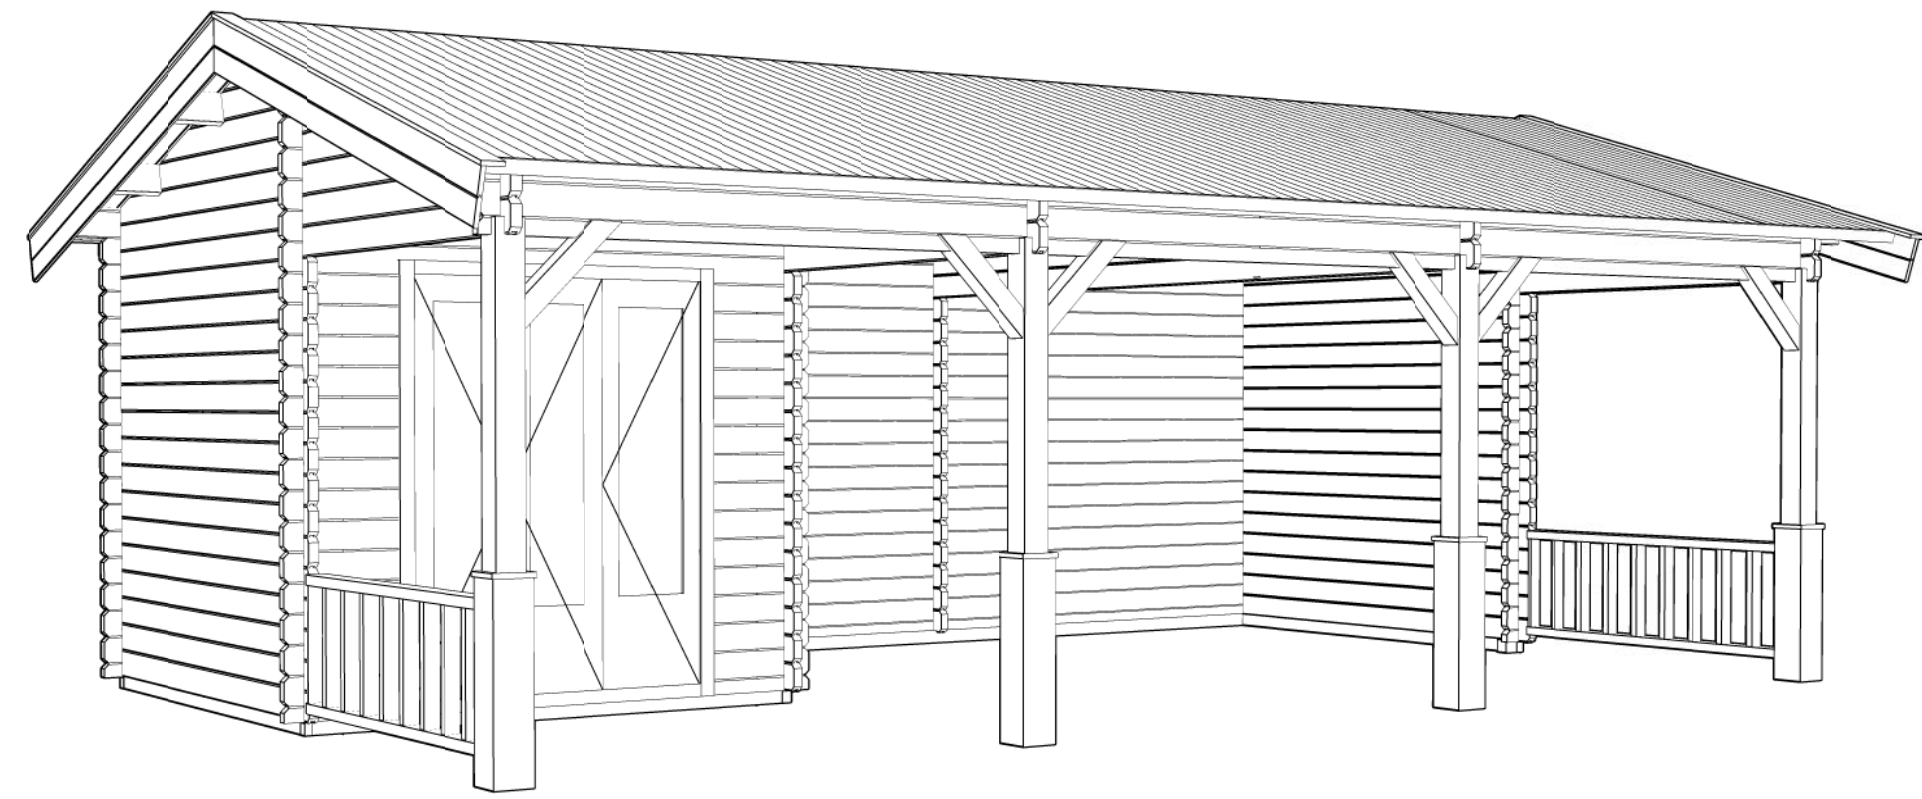

Blokhut / Log cabin

Omschrijving / Description:
450x750cm 44mm
Onderdeel / Component:
Bouwtekening / Construction drawing
Dealer:
Ref.:
p95 RB

Ordernr.:
Schaal / Scale:
1:50
BLAD NR.:
BT

LUGARDE®
©LUGARDE® Laren Holland
www.lugarde.com
sale@lugarde.nl
Simply the best

Het is niet toegestaan om bouwsystemen, bouwtekeningen en foto's van zowel de Prima-serie als blokhutten-serie, teksten etc. geheel of gedeeltelijk over te nemen zonder schriftelijke toestemming van LUGARDE®/Wuestman B.V. Model- en materiaalwijzigingen en drukfouten onder voorbehoud. LUGARDE en het 3=1 systeem zijn geregistreerde handelsmerken. Het Prima 3=1 systeem is ontwikkeld en gepatenteerd door LUGARDE®/Wuestman B.V. It is prohibited to copy, duplicate or in anyway use contructionsystems, construction drawings, photos or text from the Prima series or Logcabin series without written permission from LUGARDE®/Wuestman B.V. Model, material changes and print mistakes reserved. LUGARDE® and the Prima 3=1 system are registered trademarks. The Prima 3=1 system is developed and patented by LUGARDE®/Wuestman B.V.