



*Plattegrond / Plan*

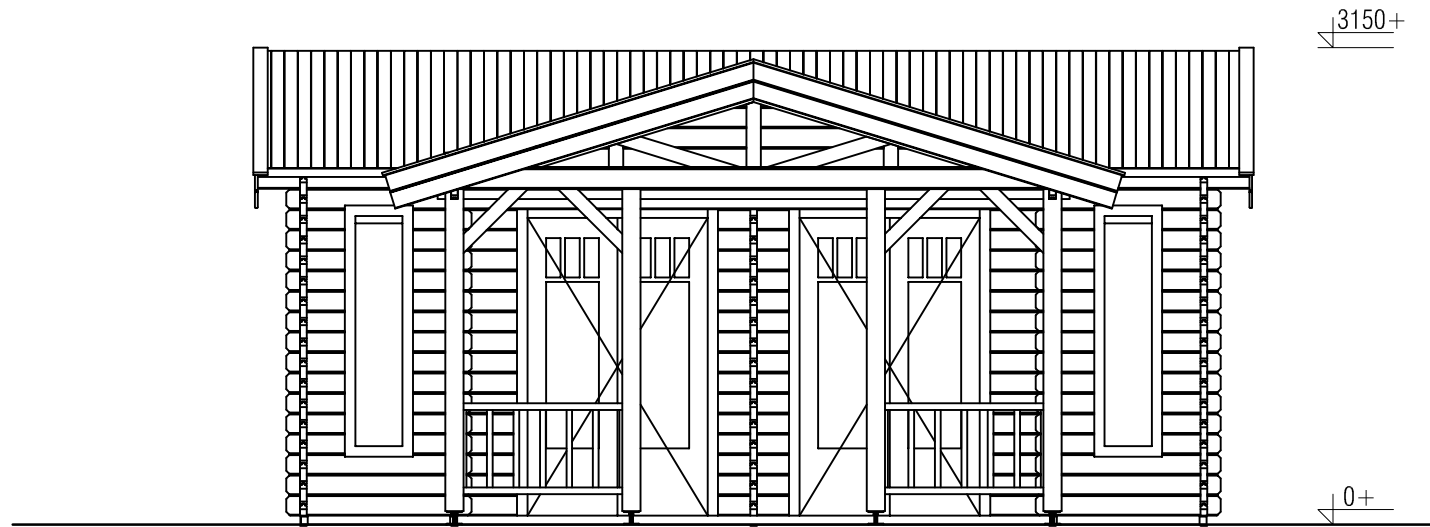

*Vooraanzicht / Front view / Vorderansicht*

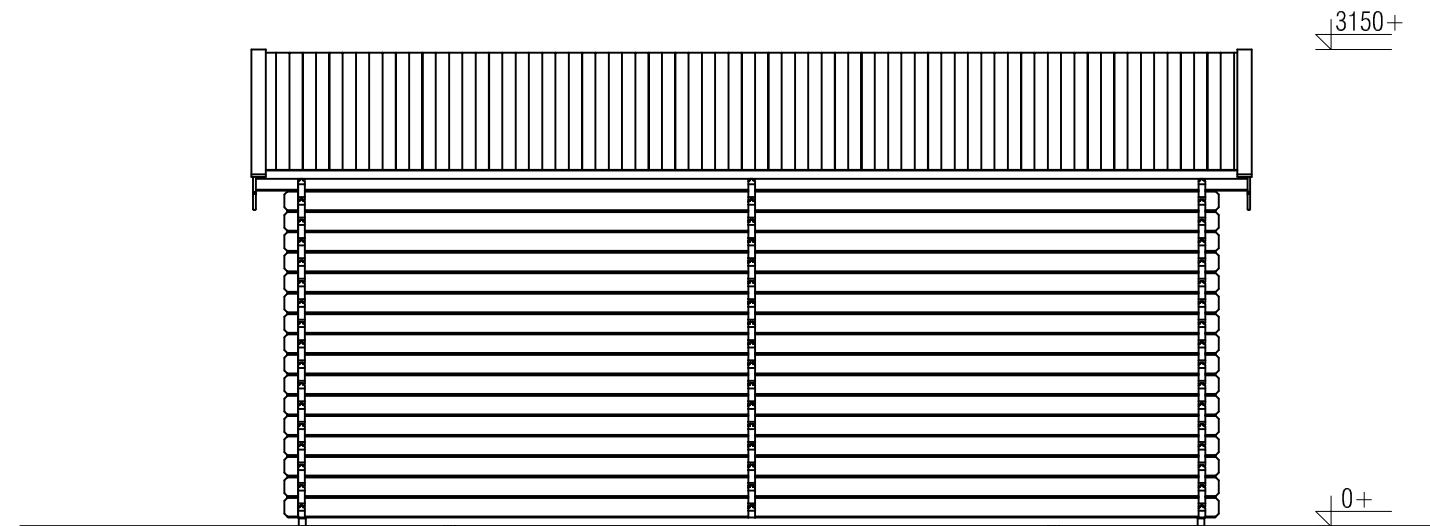


*Achteraanzicht / Rear view / Hinterseite*

### *Blokhut / Log cabin*


Omschrijving / Description:  
800x600cm 44mm  
Onderdeel / Component:  
Bouwtekening / Construction drawing  
Dealer:  
Dealer  
Ref.:  
p102 LO

Ordernr.:  
Ordernr  
Schaal / Scale:  
1:50  
BLAD NR.:  
BT


**LUGARDE**®  
©LUGARDE® Laren Holland  
www.lugarde.com  
sale@lugarde.nl  
*Simply the best*

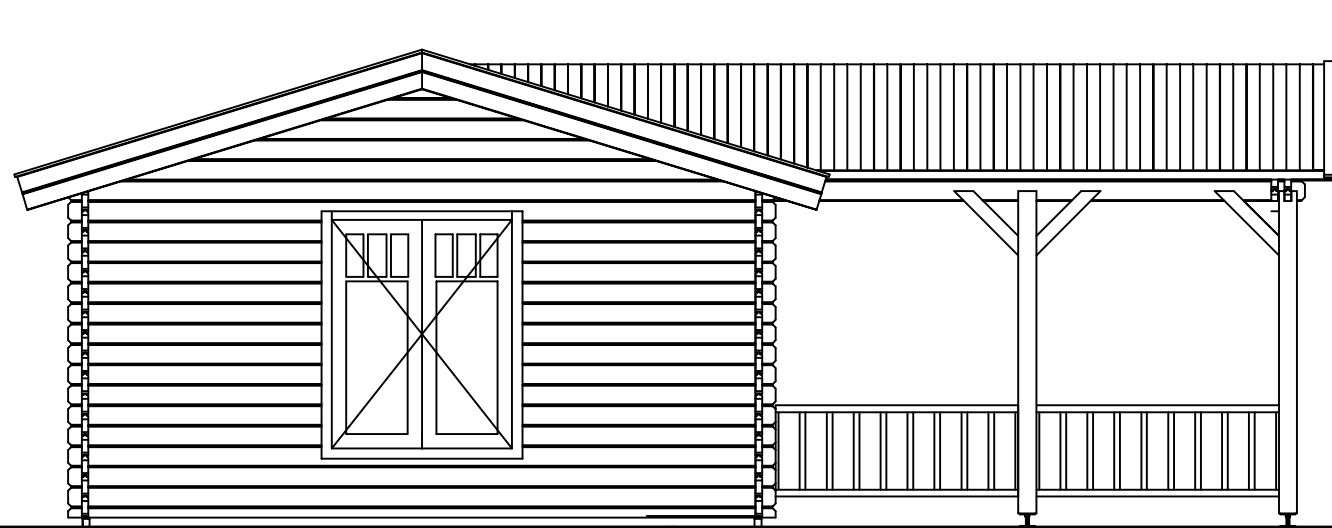

*(L) Zijaanzicht / Side view / Seiten ansicht*

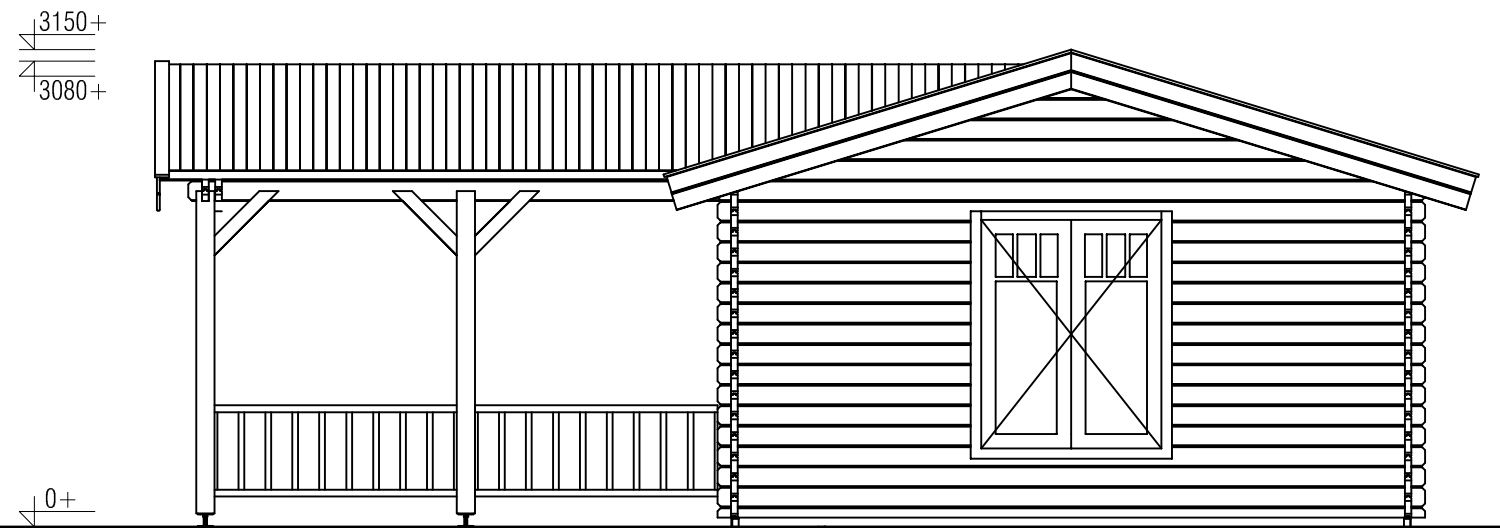

*(R) Zijaanzicht / Side view / Seiten ansicht*

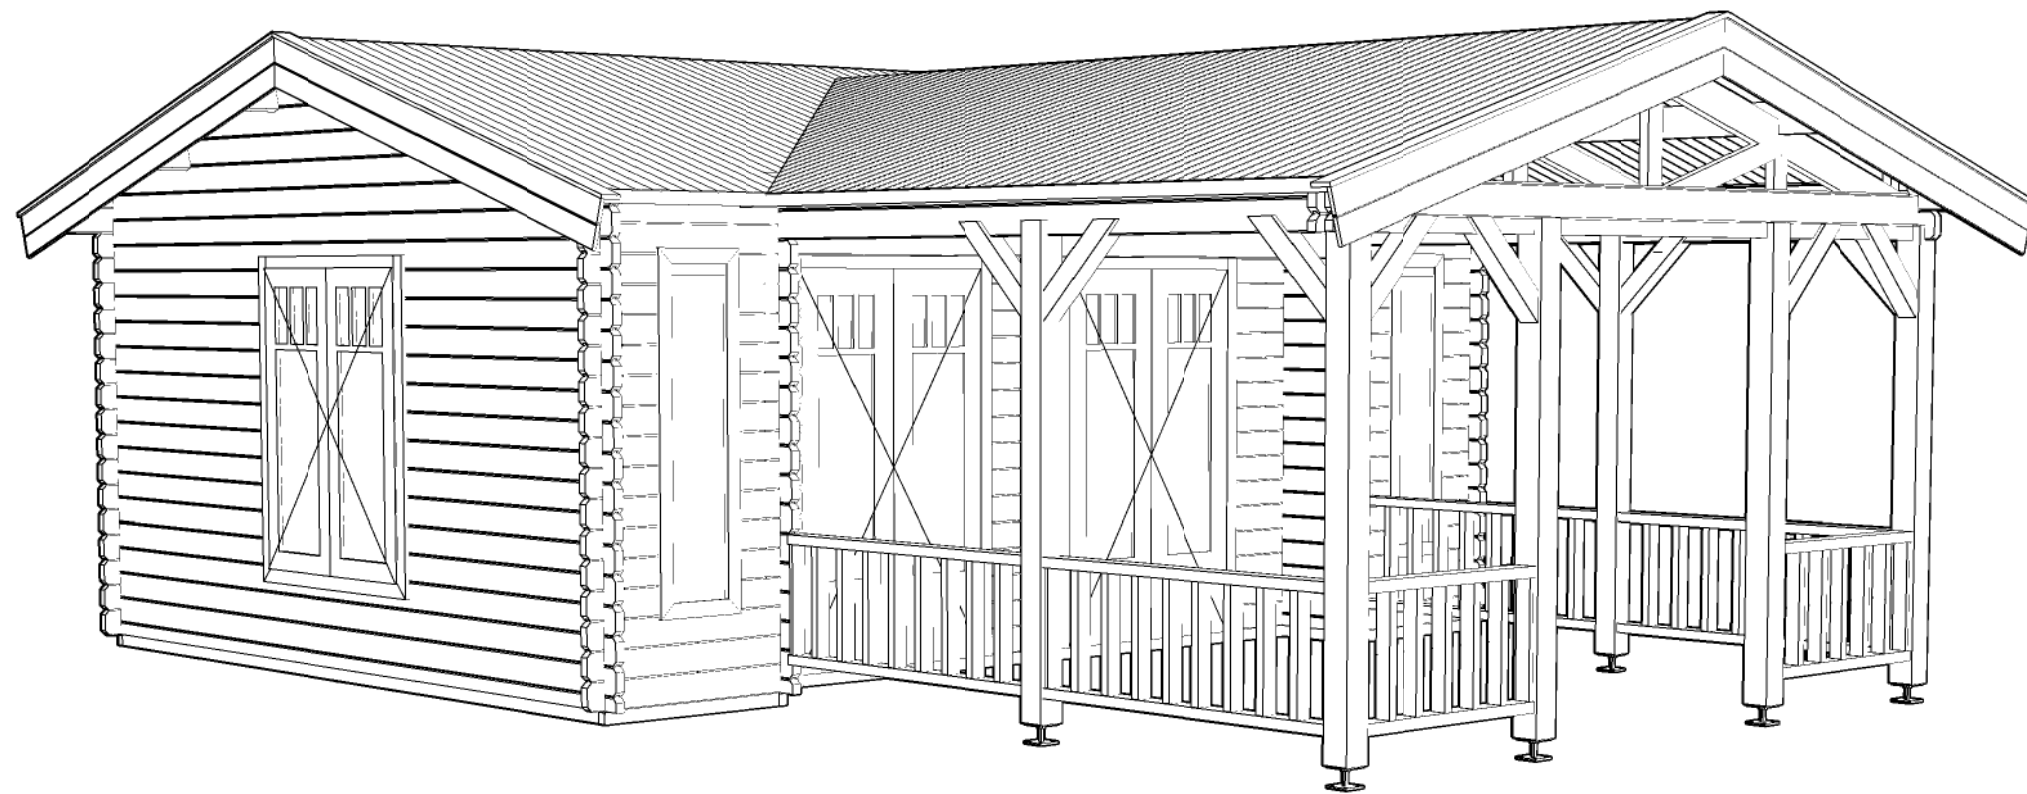

### *Blokhut / Log cabin*

Omschrijving / Description:  
800x600cm 44mm  
Onderdeel / Component:  
Bouwtekening / Construction drawing  
Dealer:  
Dealer  
Ref.:  
p102 LO

Ordernr.:  
Ordernr  
Schaal / Scale:  
1:50  
BLAD NR.:  
BT

**LUGARDE**®  
©LUGARDE® Laren Holland  
www.lugarde.com  
sale@lugarde.nl  
*Simply the best*