




Voor-aanzicht / Front view / Vorderansicht

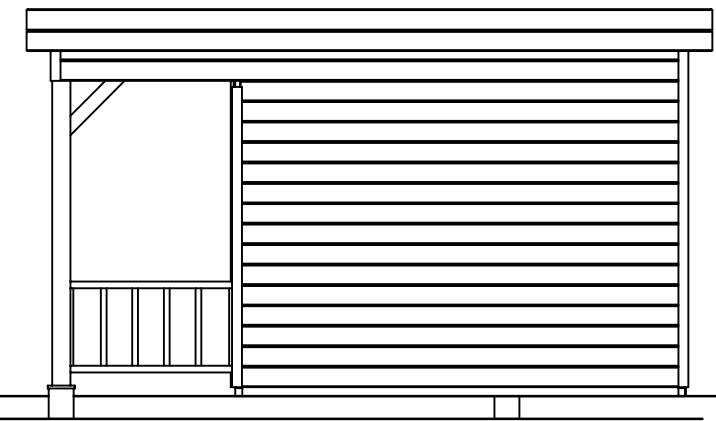

(R) Zijaanzicht / Side view / Seiten ansicht

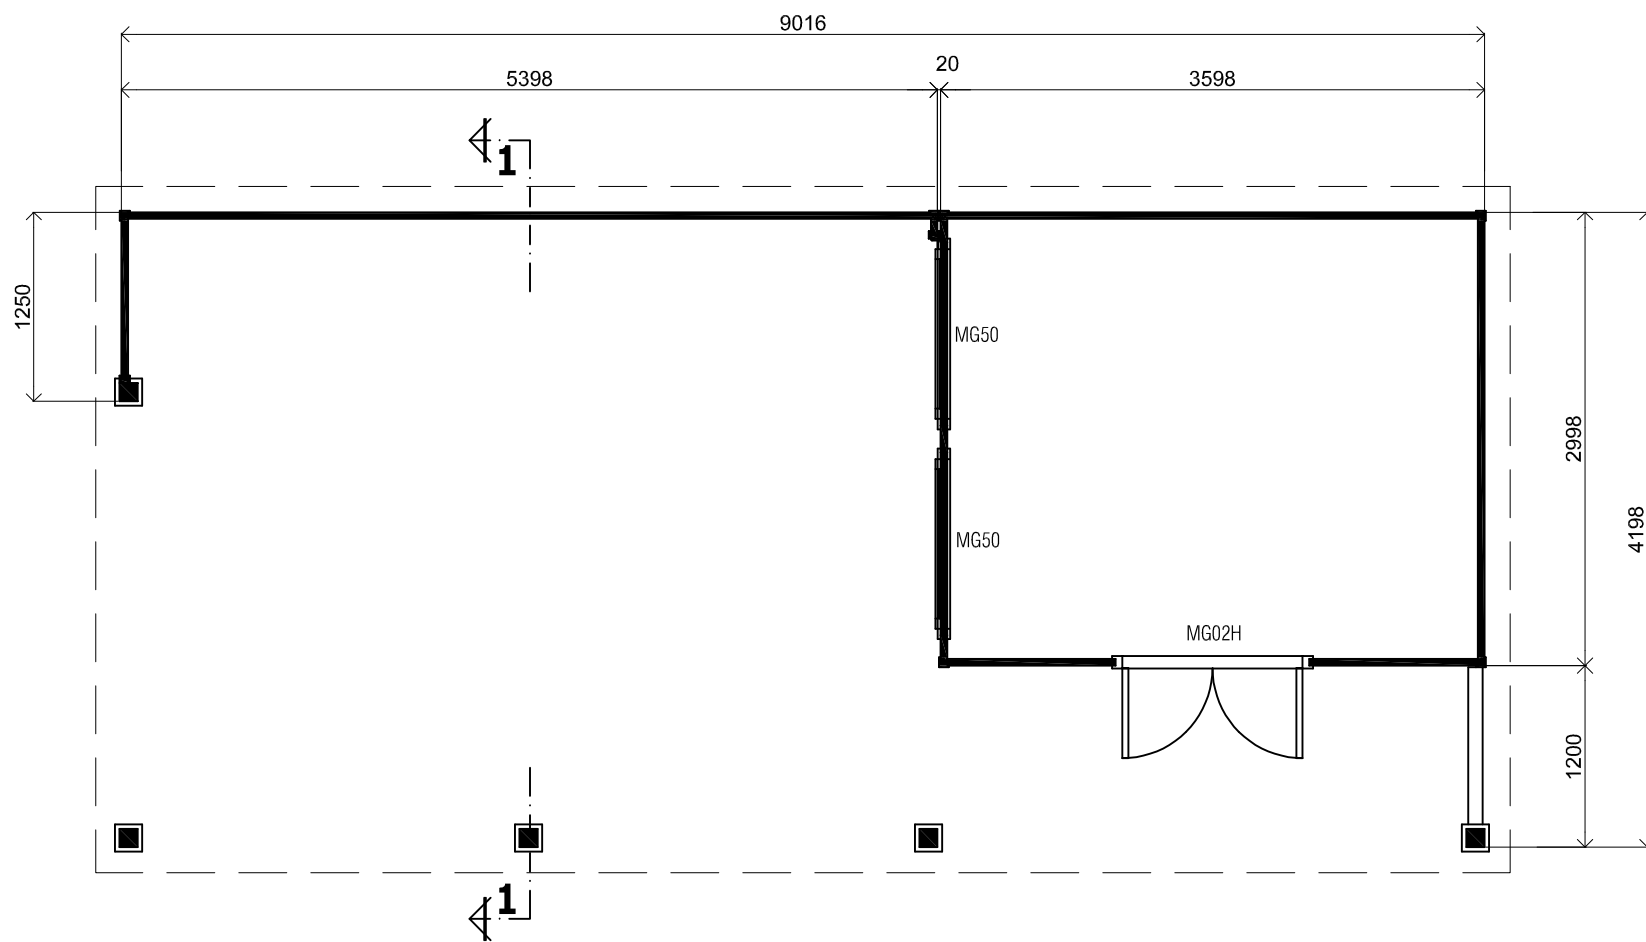

Plattegrond / Plan

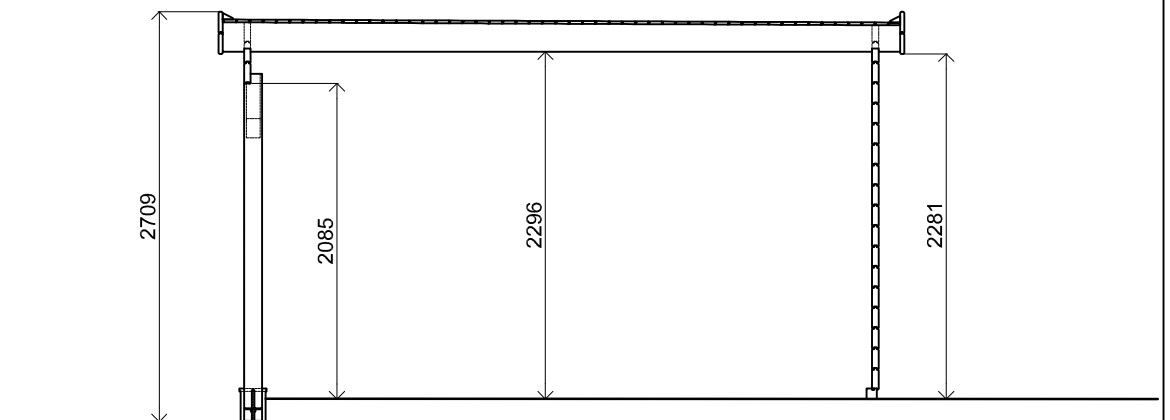

Doorsnede / Section / Durchschnitt 1-1

Prima Systeem MW

Omschrijving / Description:  
420x900cm / 44mm  
Onderdeel / Component:  
Bouwtekening / Construction drawing


PR39  
Schaal / Scale:  
1:50

BLAD NR.:  
BT

**LUGARDE**<sup>®</sup>  
©LUGARDE® Laren Holland  
www.lugarde.com  
sale@lugarde.nl

Simply the best

Formaat: A3 - JZ

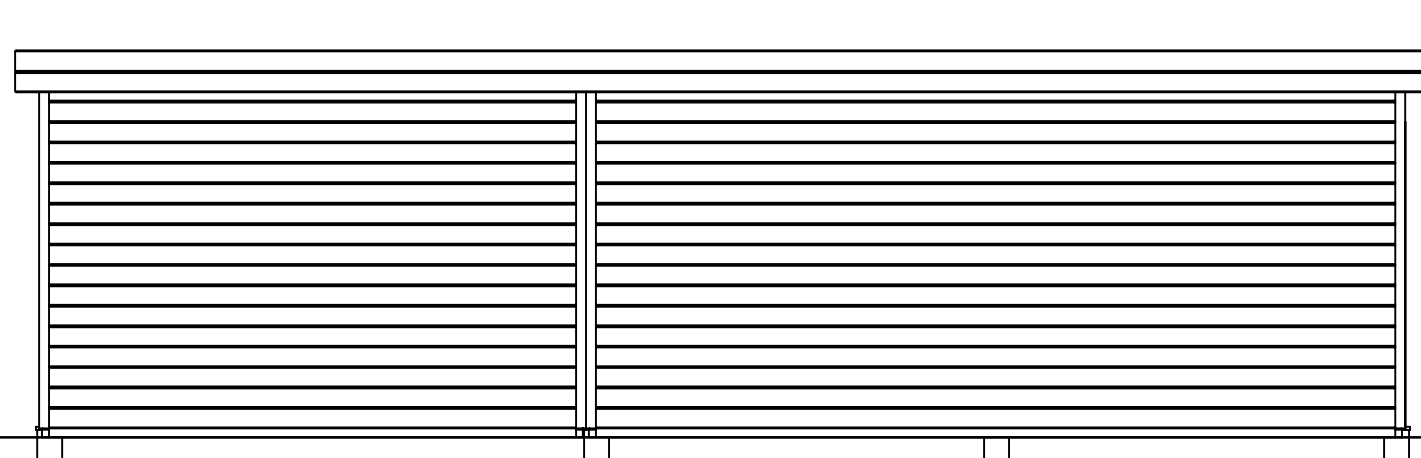


*Achteraanzicht / Rear view / Hinterseite*


2560+

Peil 0+

150-

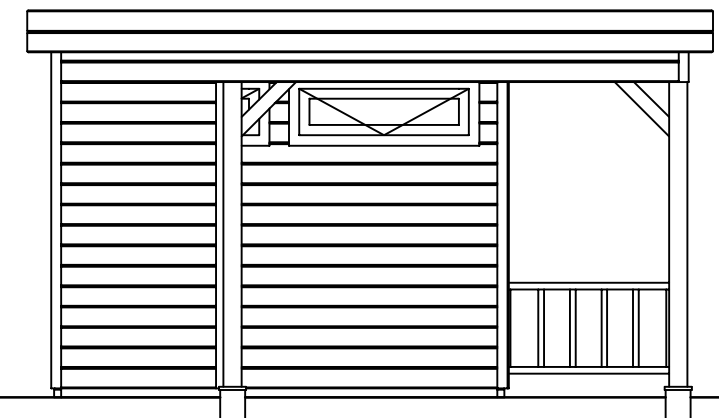

*(L) Zijaanzicht / Side view / Seiten ansicht*

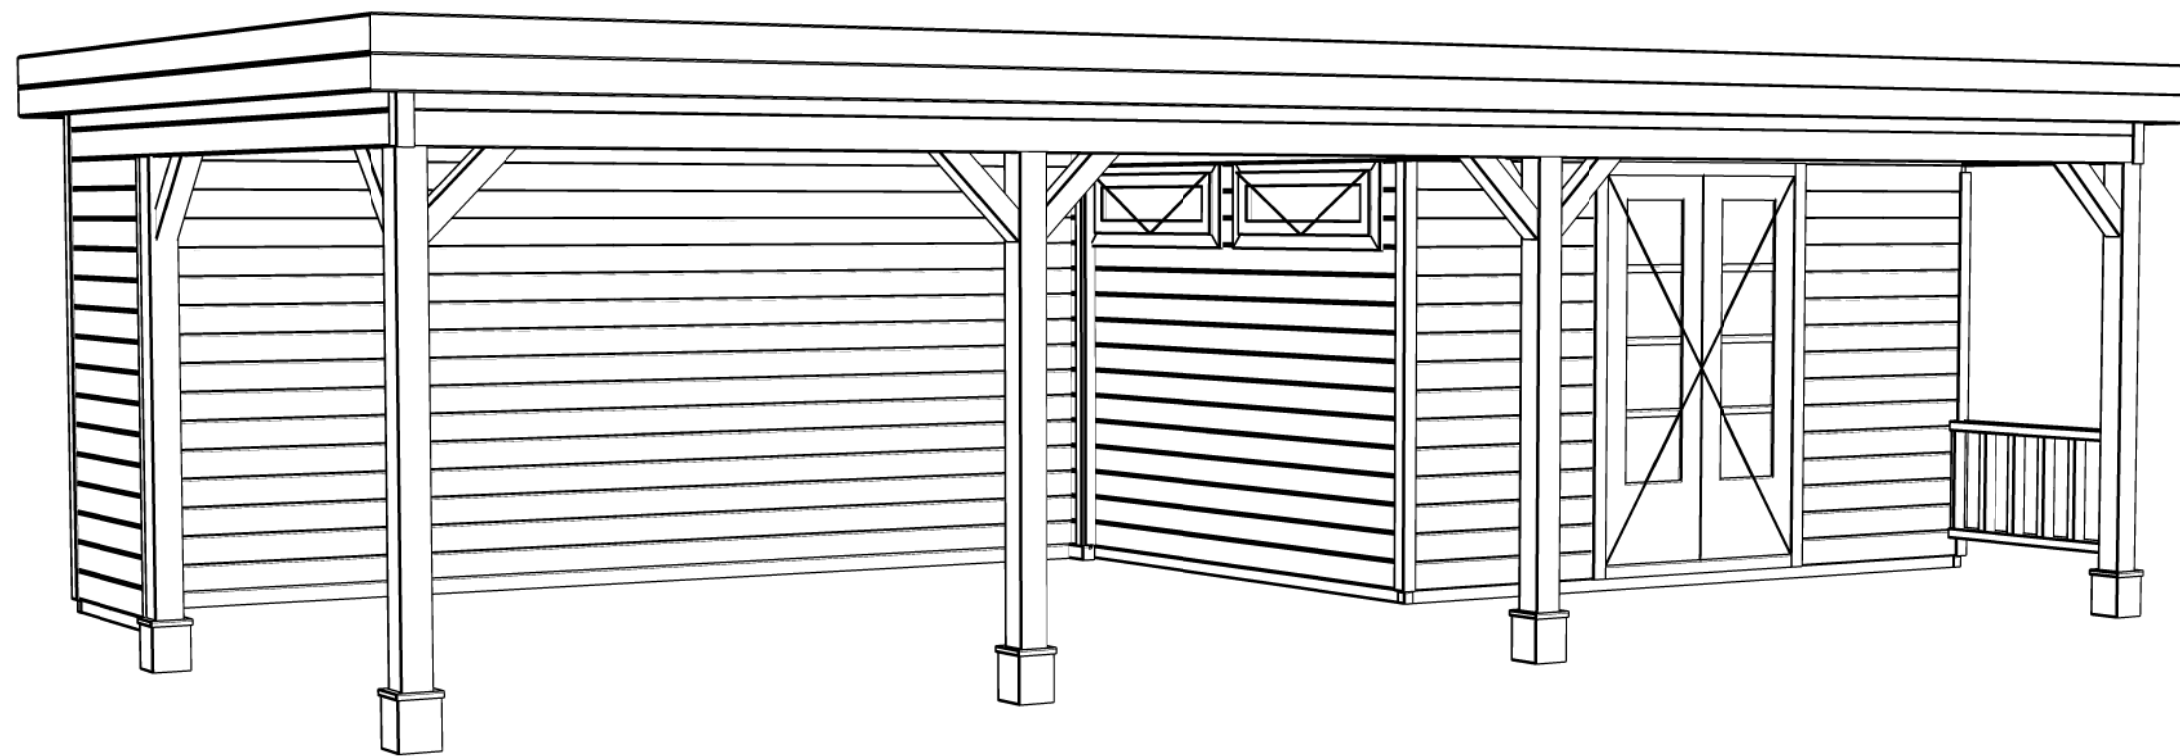

*Prima Systeem MW*

Omschrijving / Description:  
420x900cm / 44mm  
Onderdeel / Component:  
Bouwtekening / Construction drawing

PR39

Schaal / Scale:  
1:50

BLAD NR.:  
BT

**LUGARDE**®

©LUGARDE® Laren Holland  
www.lugarde.com  
sale@lugarde.nl

*Simply the best*

Formaat: A3 - JZ