



*Voor-aanzicht / Front view / Vorderansicht*

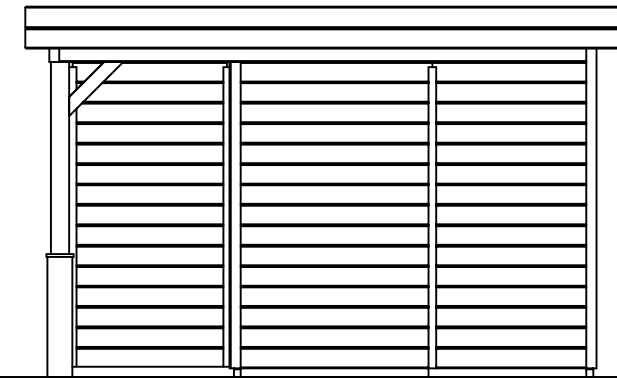

*(R) Zijaanzicht / Side view / Seiten ansicht*

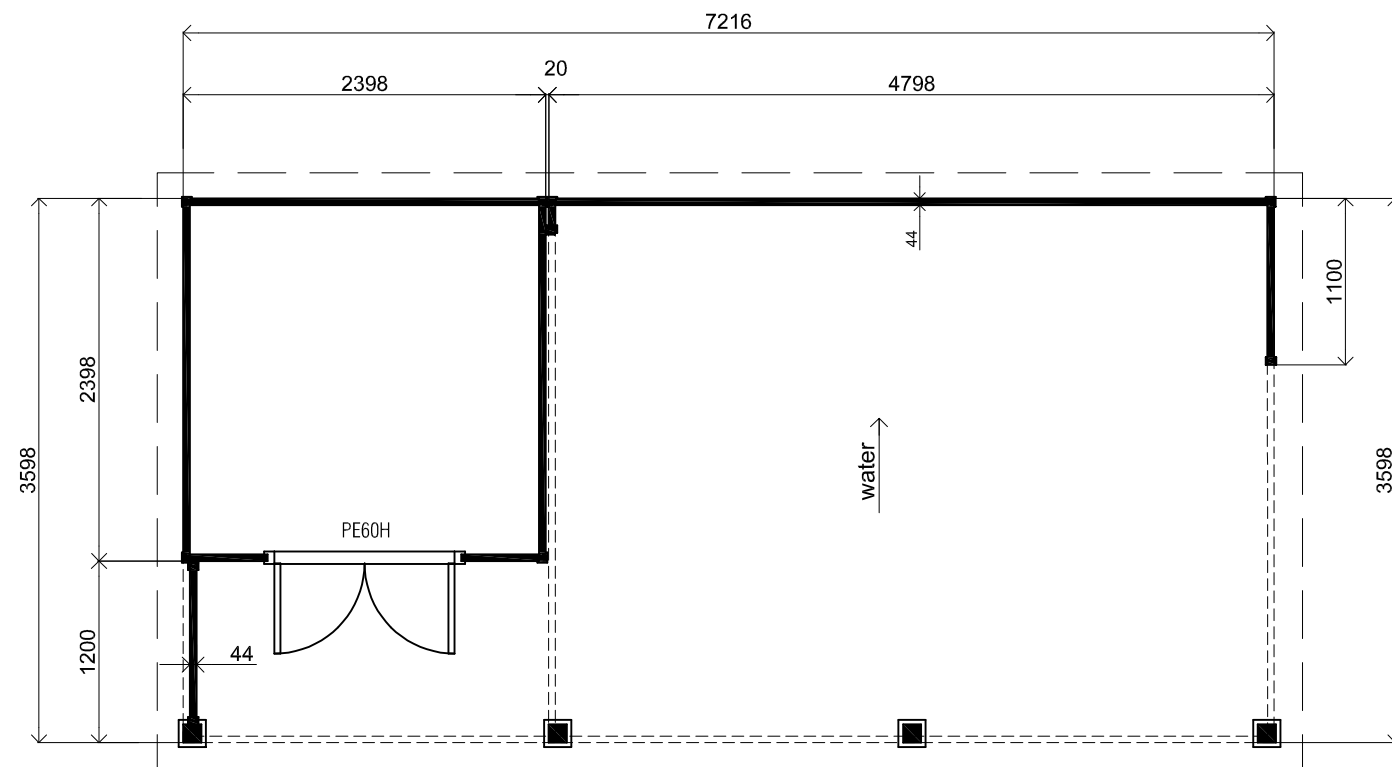

*Plattegrond / Plan*

*Prima System MW*

Omschrijving / Description:  
360 x 720 cm 44mm  
Onderdeel / Component:  
Bouwtekening / Construction drawing


PR45  
Schaal / Scale:  
1:50

BLAD NR.:  
BT

**LUGARDE**<sup>®</sup>  
©LUGARDE® Laren Holland  
www.lugarde.com  
sale@lugarde.nl


*Simply the best*

Formaat: A3 - JZ

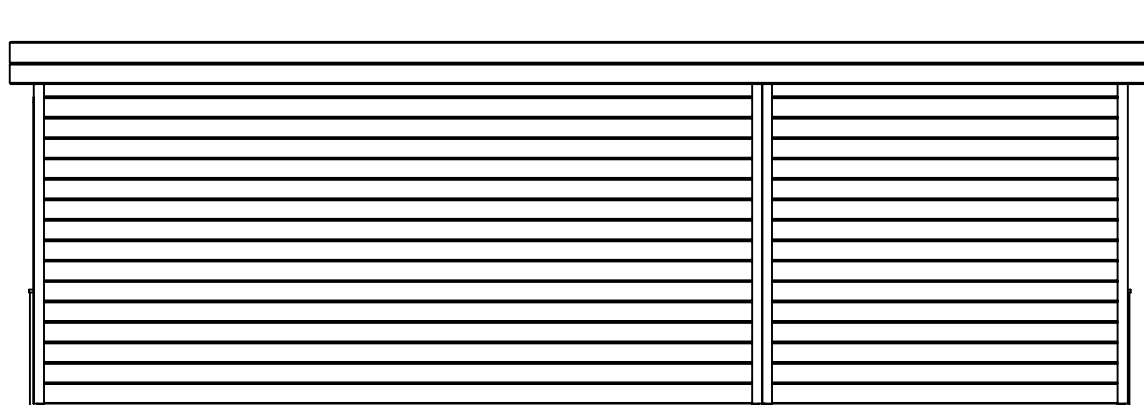


2450+

Peil 0+

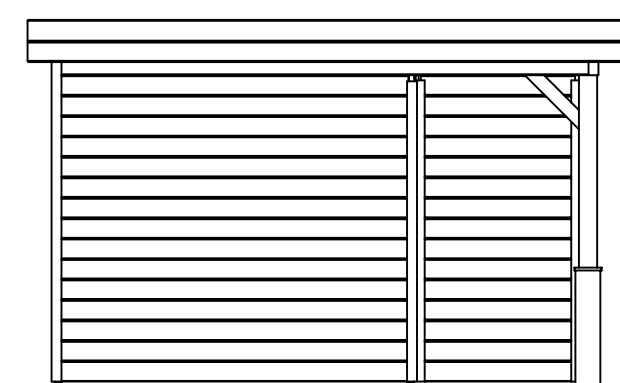

*Achteraanzicht / Rear view / Hinterseite*

*(L) Zijaanzicht / Side view / Seiten ansicht*

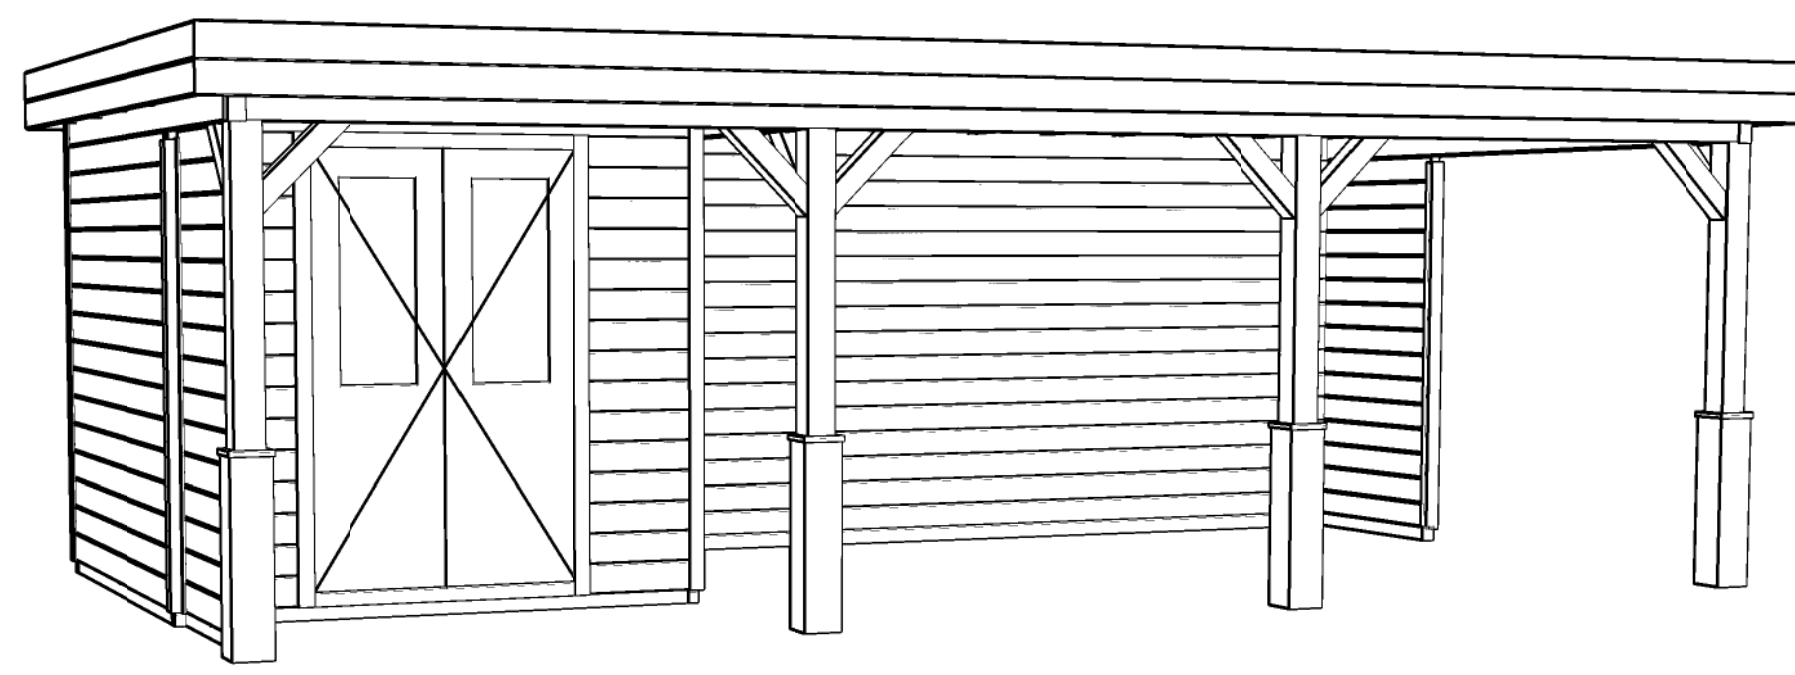

*Prima System MW*

Omschrijving / Description:  
360 x 720 cm 44mm  
Onderdeel / Component:  
Bouwtekening / Construction drawing

PR45  
Schaal / Scale:  
1:50

BLAD NR.:  
BT



*Simply the best*

Het is niet toegestaan om bouwsystemen, bouwtekeningen en foto's van zowel de Prima-serie als blokhutten-serie, teksten etc. geheel of gedeeltelijk over te nemen zonder schriftelijke toestemming van LUGARDE®/Wuestman B.V. Model- en materiaalwijzigingen en drukfouten onder voorbehoud. LUGARDE en het 3=1 systeem zijn geregistreerde handelsmerken.Het Prima 3=1 systeem is ontwikkeld en gepatenteerd door LUGARDE®/Wuestman B.V. It is prohibited to copy, duplicate or in anyway use contructionsystems, construction drawings, photos or text from the Prima series or Logcabin series without written permission from LUGARDE®/Wuestman B.V. Model, material changes and print mistakes reserved. LUGARDE® and the Prima 3=1 system are registered trademarks.The Prima 3=1 system is developed and patented by LUGARDE®/Wuestman B.V.